




ROOF PLAN
SCALE 1:100

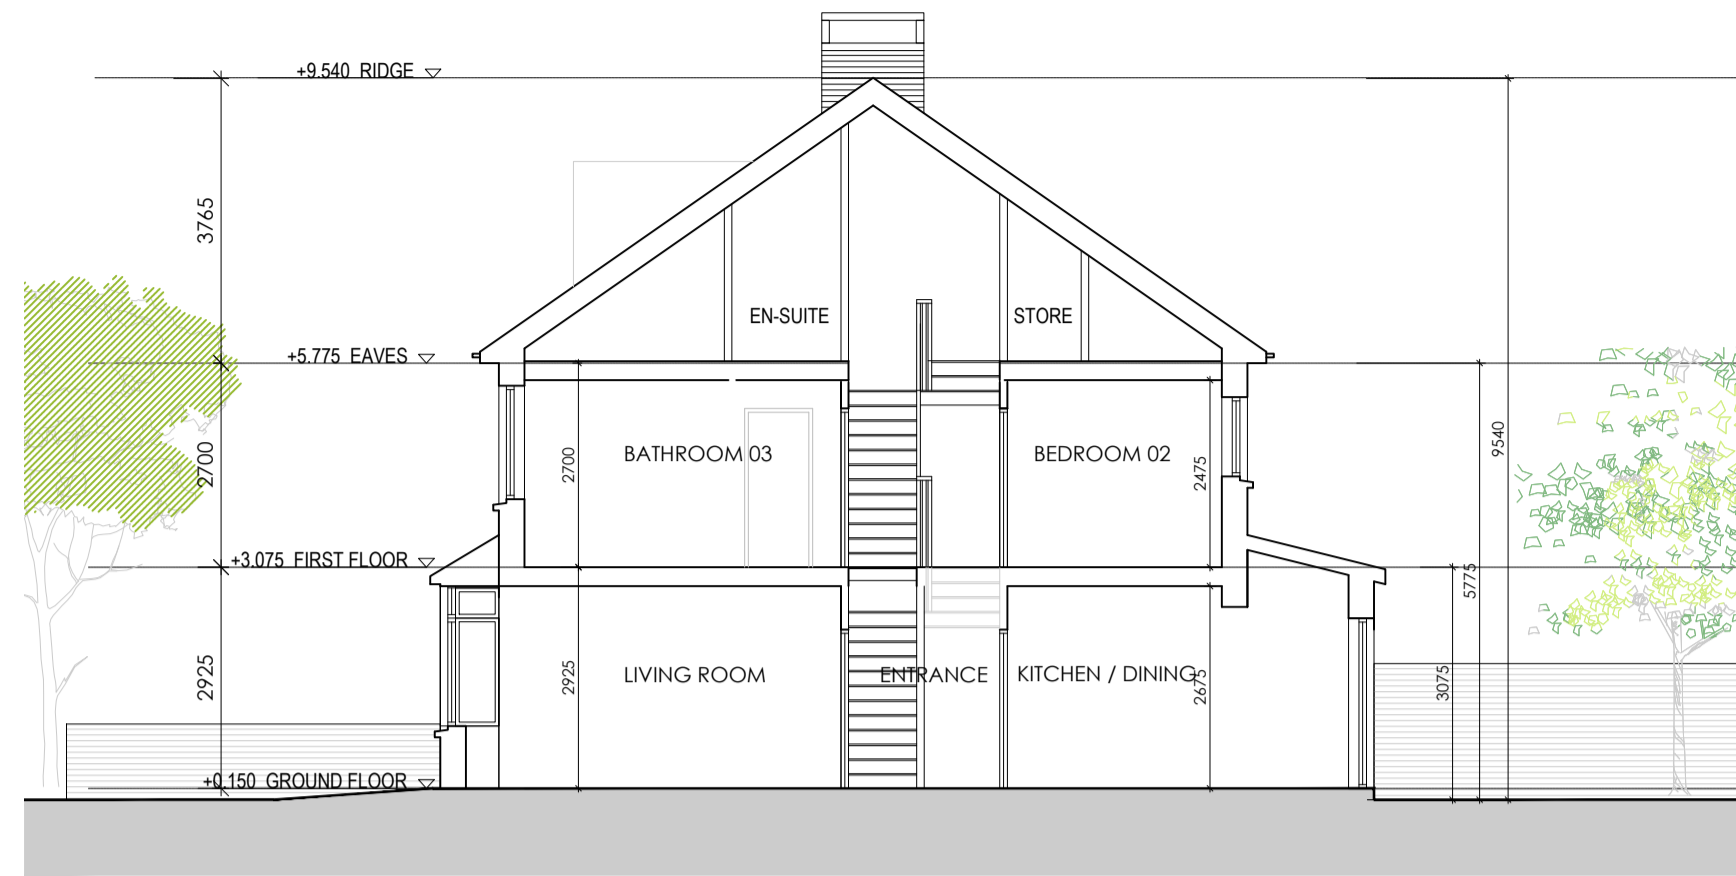


SECTION A-A
SCALE 1:100

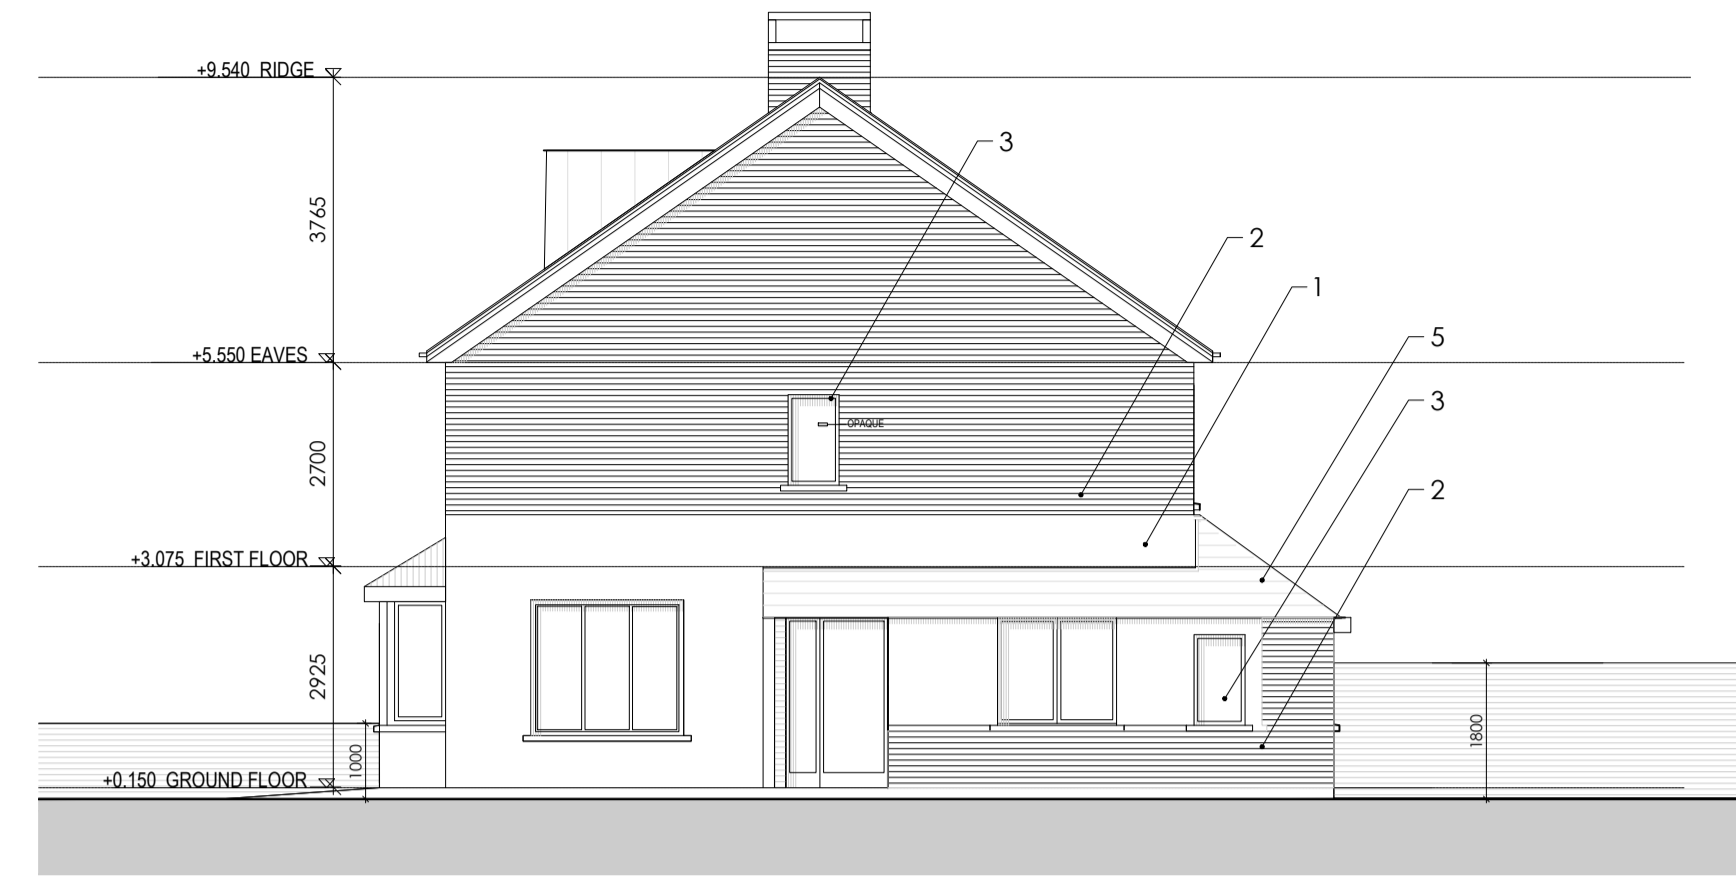


GABLE ELEVATION
SCALE 1:100

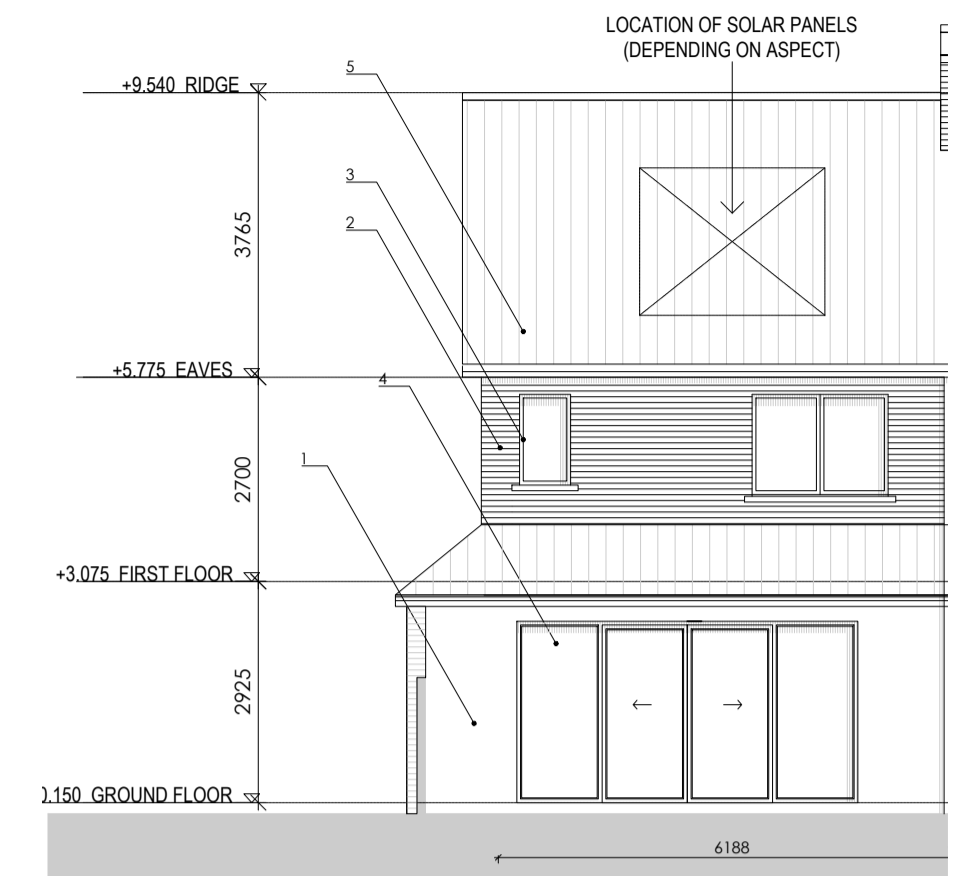


REAR ELEVATION
SCALE 1:100

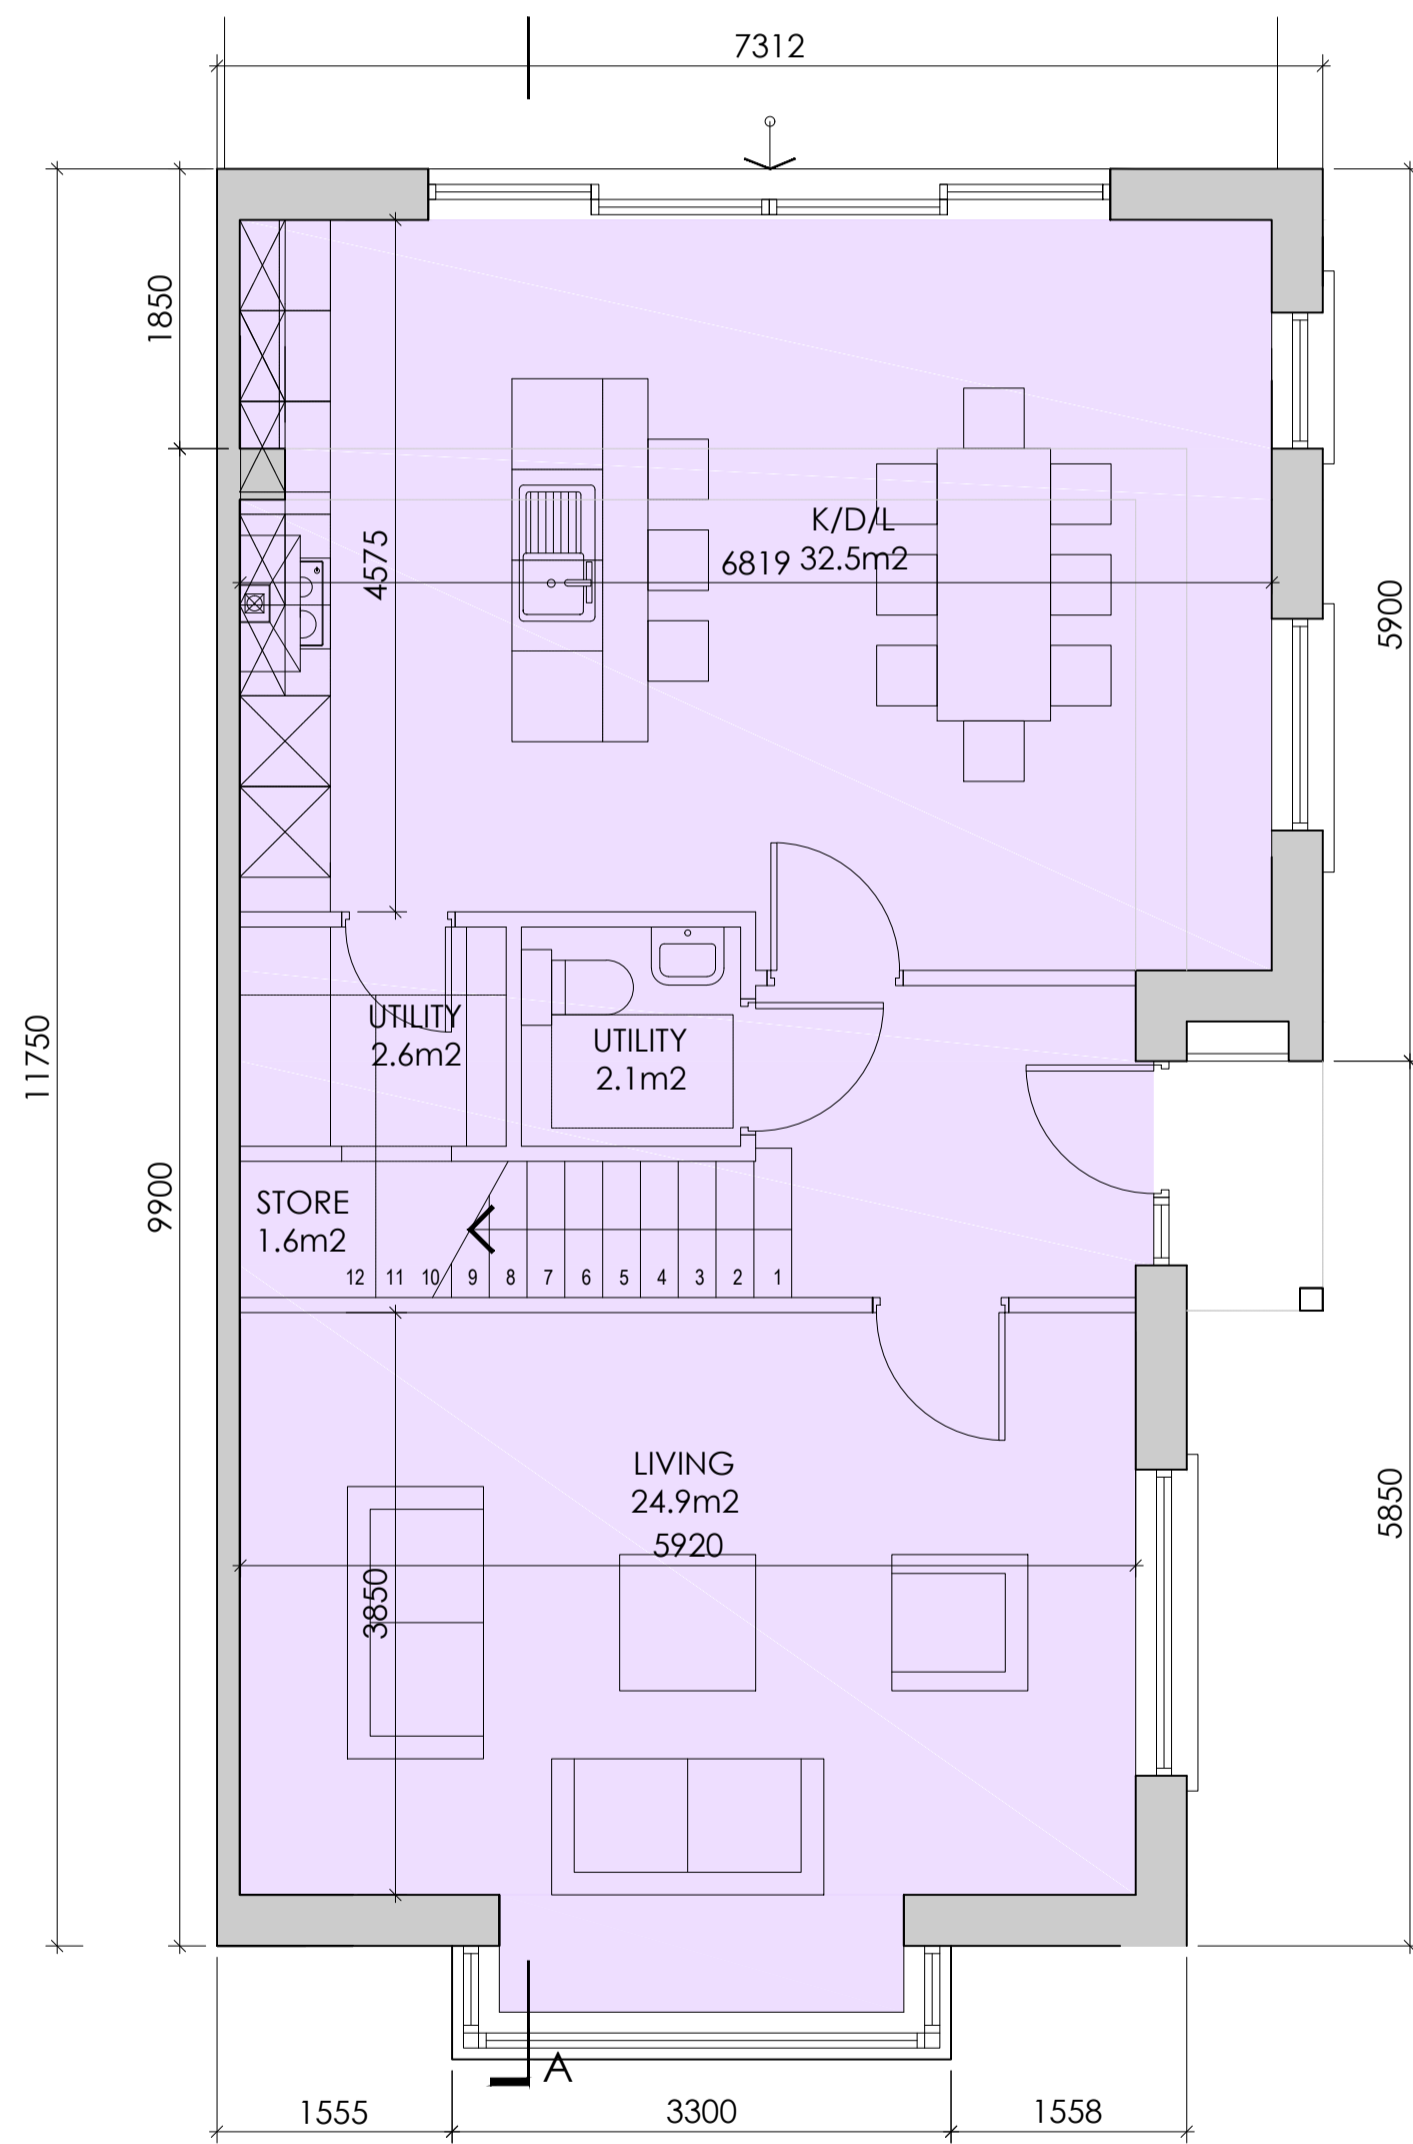


GROUND FLOOR PLAN 72.2m²
SCALE 1:50

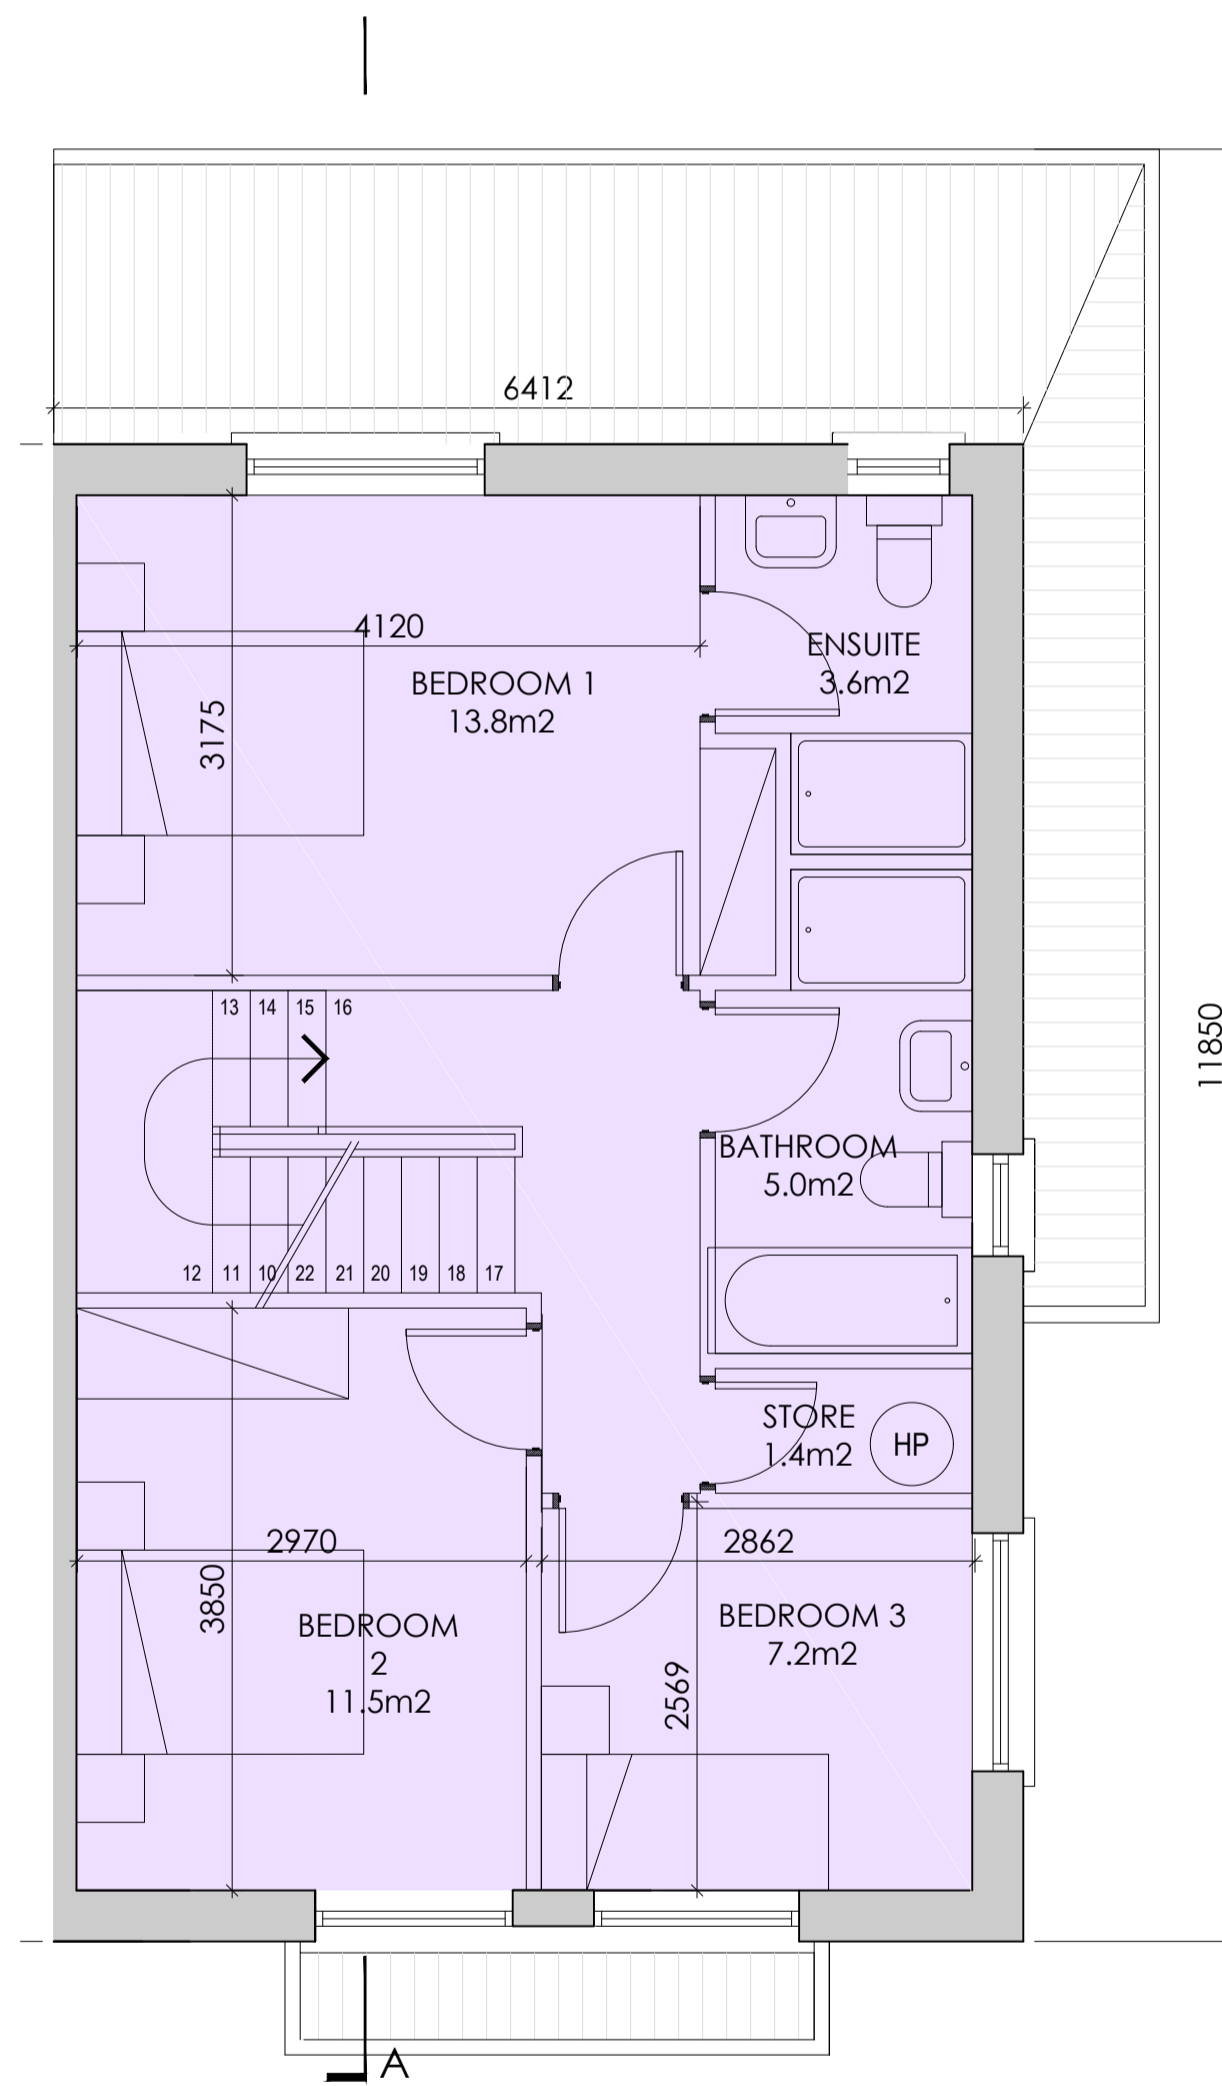

FIRST FLOOR PLAN 54.7m²
SCALE 1:50

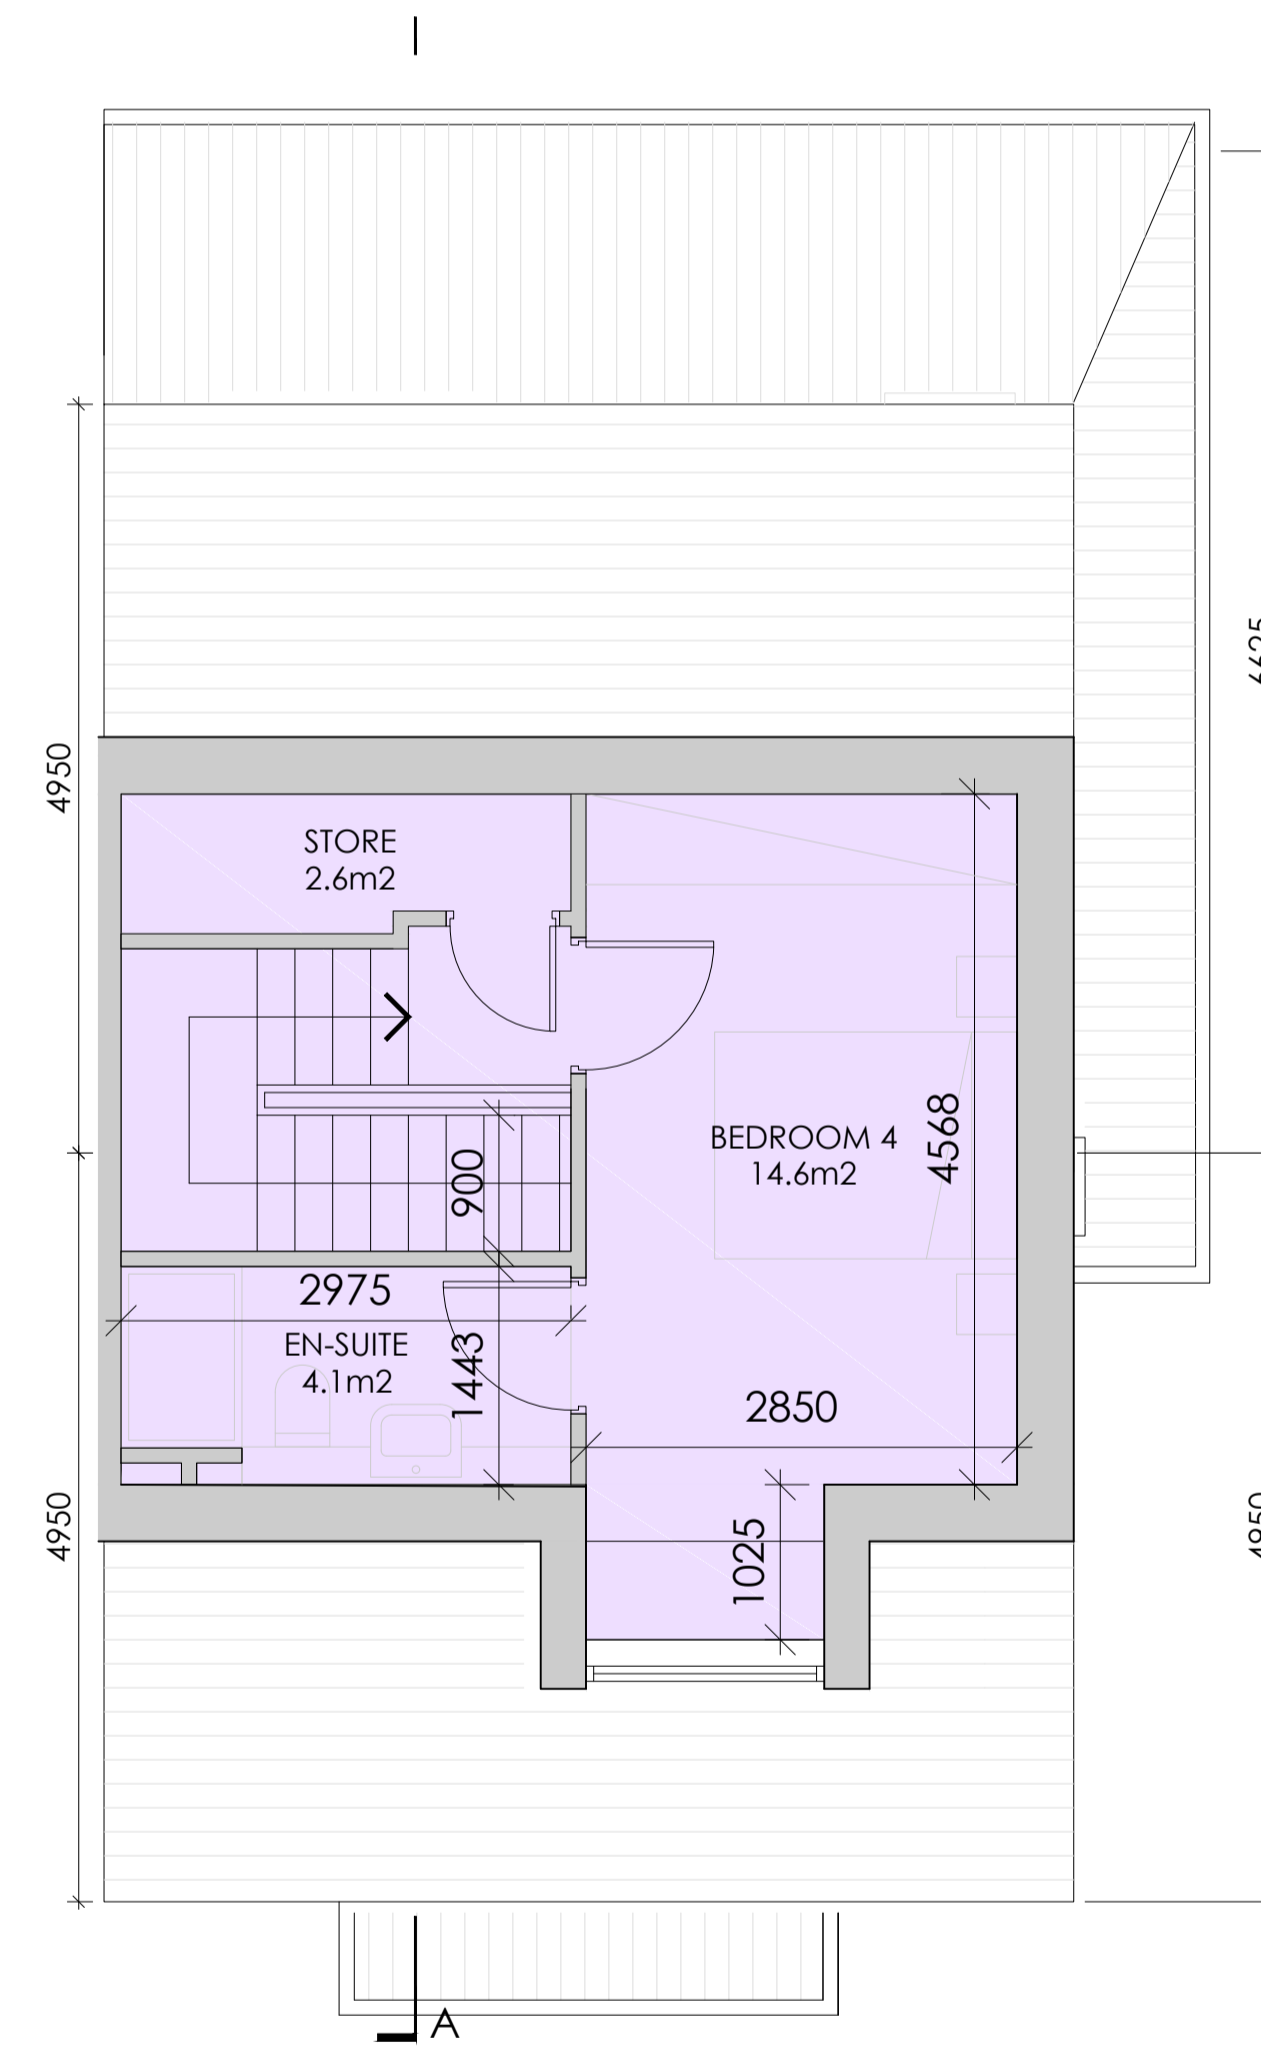

SECOND FLOOR PLAN 28.7m²
SCALE 1:50

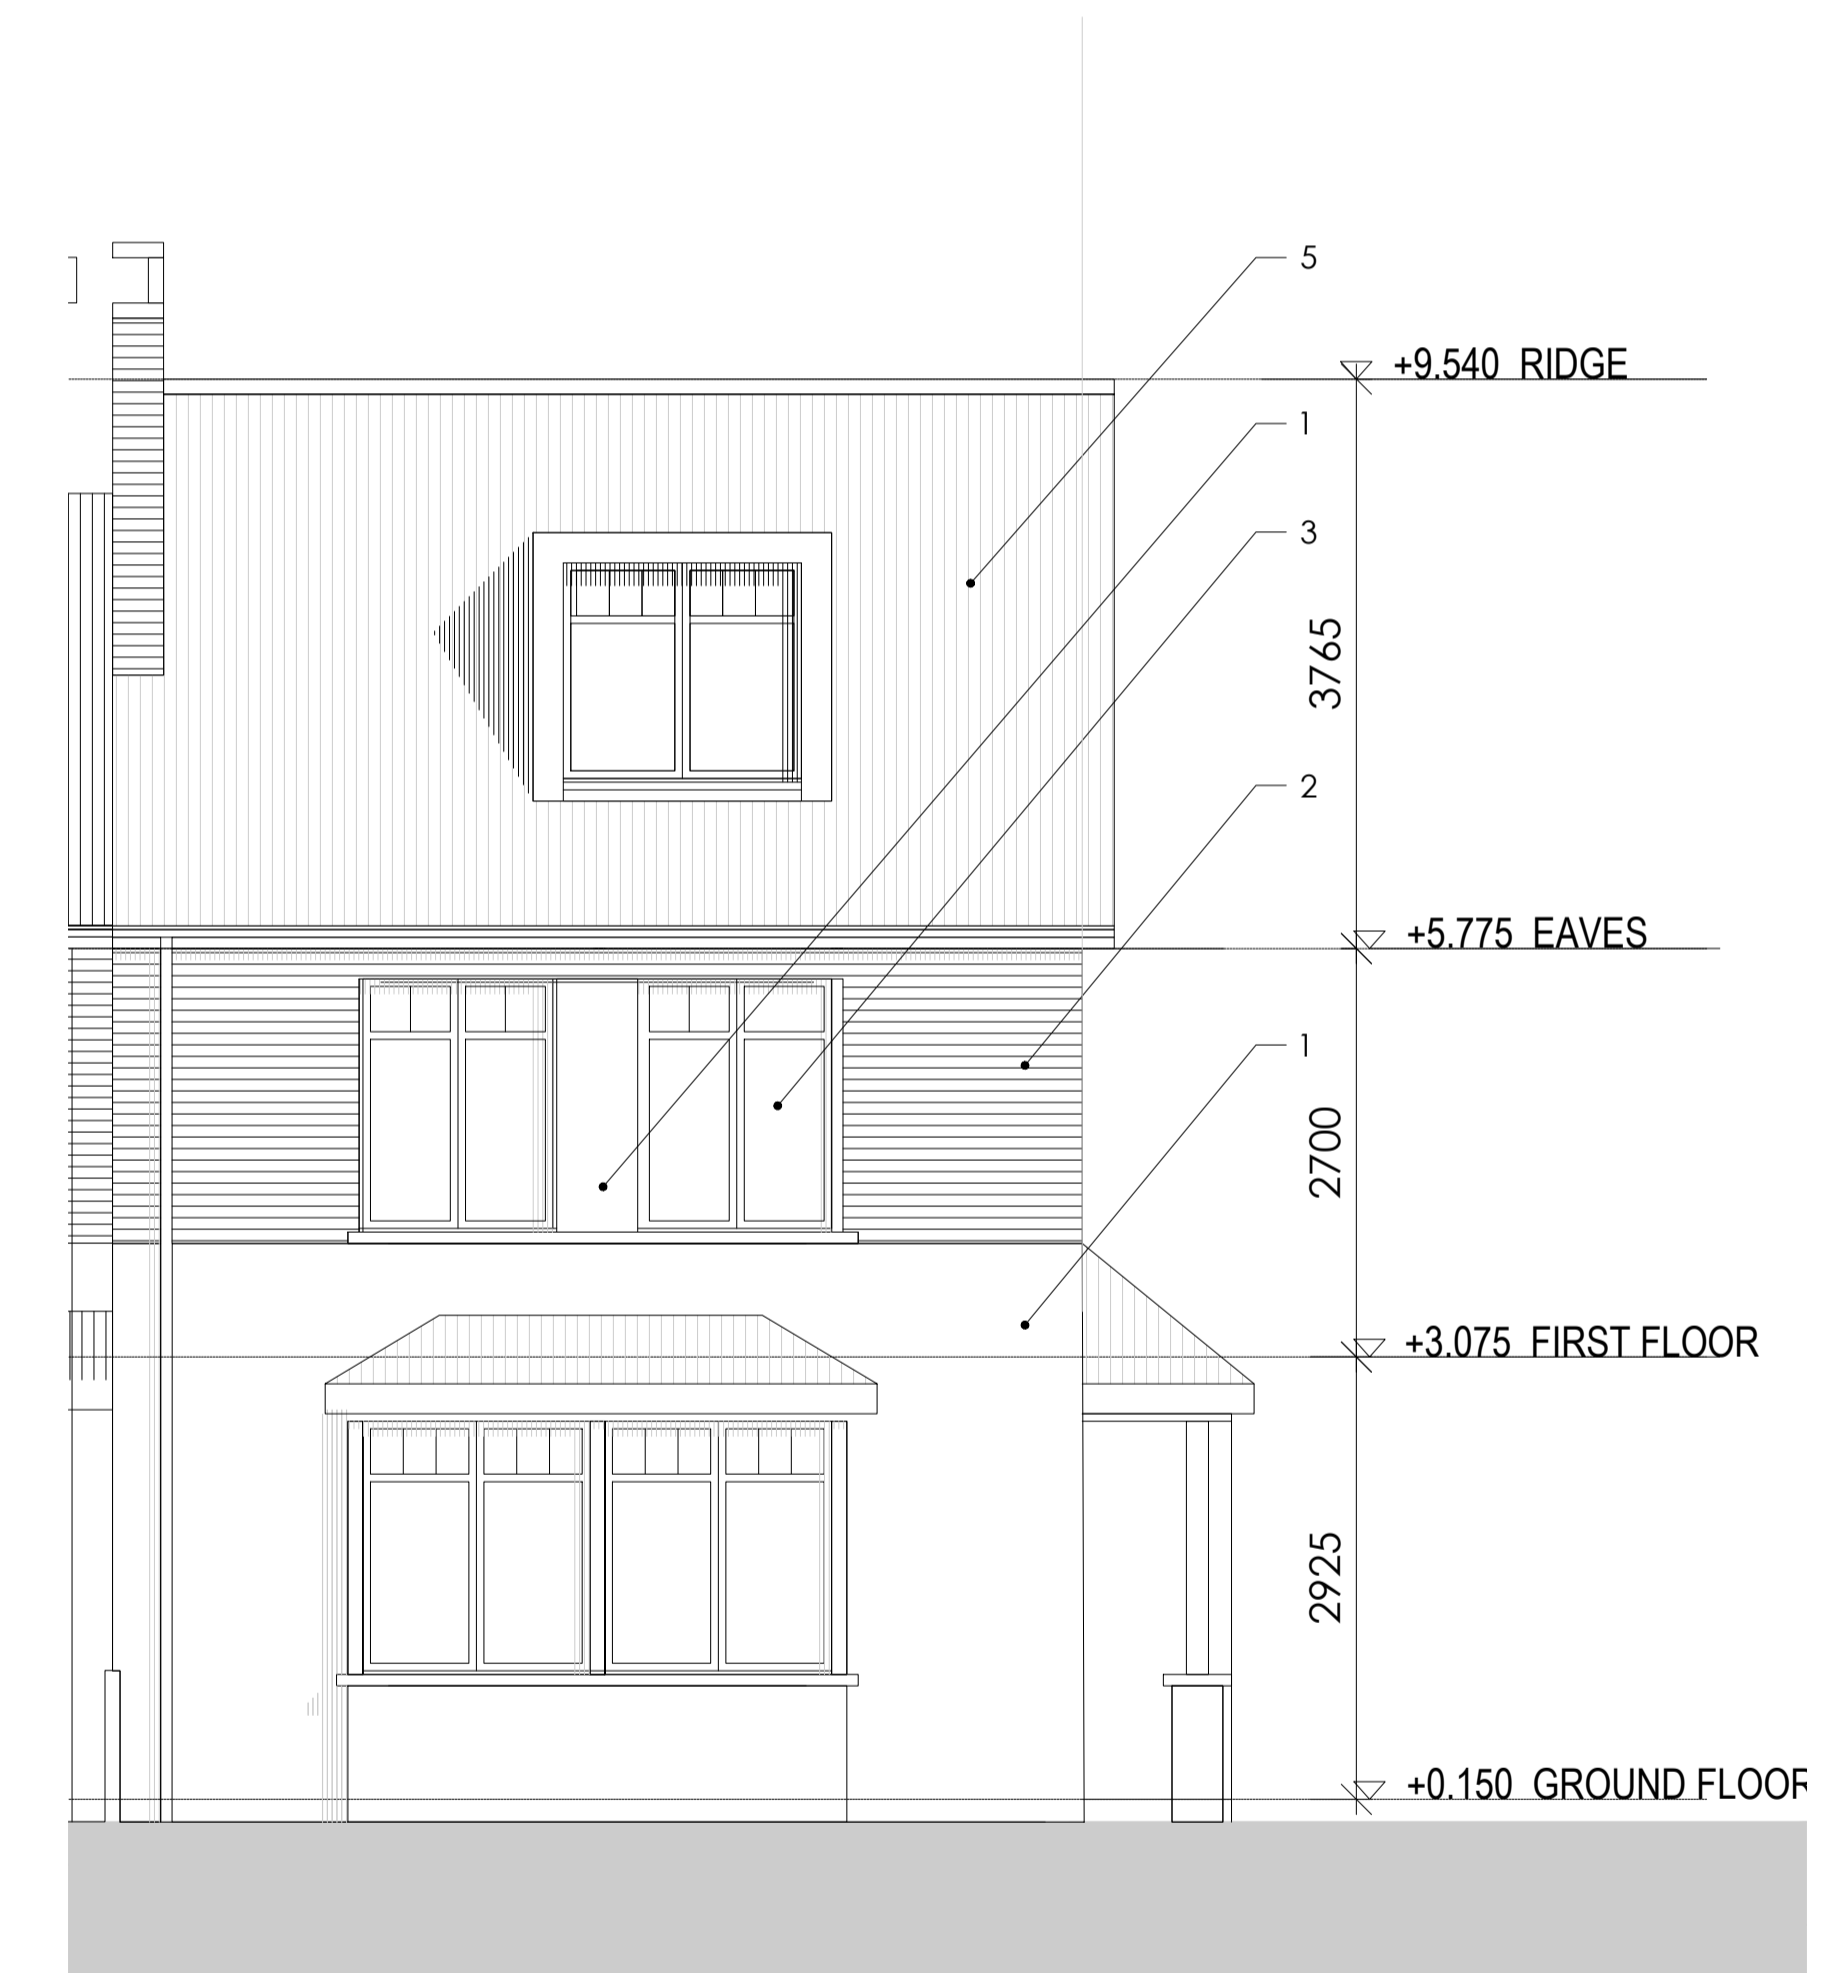

FRONT ELEVATION
SCALE 1:50

MATERIALS LEGEND

1. SELECTED COLOUR RENDER
2. SELECTED BRICK FACADE
3. TRIPLE-GLAZED WINDOW SYSTEM
4. TRIPLE-GLAZED DOOR SYSTEM
5. SELECTED TILED ROOF


HOUSE TYPE B2

4 BED SEMI-DETACHED WITH DORMER
155.6m²

NOTE: Please refer to site layout plan (1704A-OMP-00-00-DR-A-XX-11002) for location and orientation of house types.

Semi-detached units to be handed as required.

Please refer to OMP Design Statement for materials/finishes.

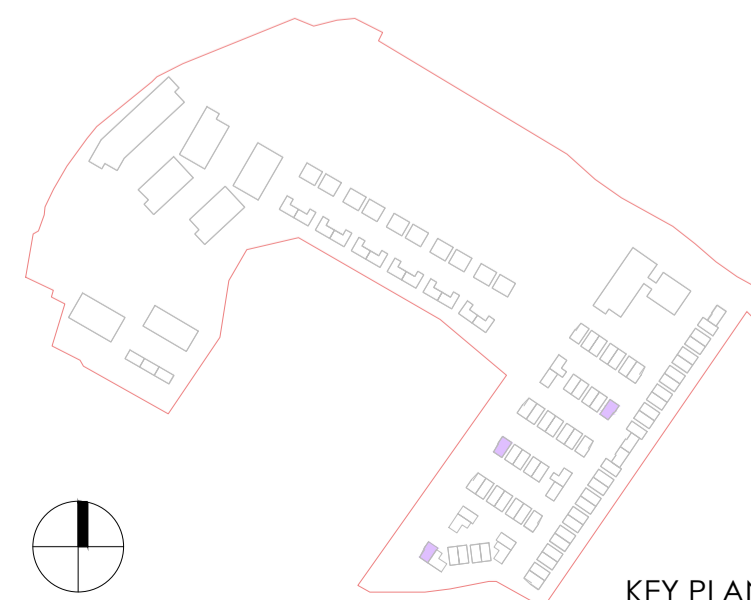

KEY PLAN

Revision Description	Date	Rev. No.	Issued by
ABP SHD Planning Submission	03.09.2018	--	SK

omahony pike

architecture | urban design
email: info@omahonypike.com
tel: +353 1 202 7400
fax: +353 1 283 0822
www.omahonypike.com

Dublin
The Chapel
Mount St. Anne's
Milltown, Dublin 6
D06 XN52 Ireland

Cork
26 South Mall
Cork City
Co. Cork
T12 R2RV Ireland

Project No.: 1704
Scale @ A1: varies
Project Lead: MH
Date Printed: 03.07.2018
Drawn By: SK
Current Rev.: --
Model No.: 1704A-OMP-HT-XX-DR-A-XX-11000
Purpose: PL

Project: Proposed Residential Development at Glencairn Lands
Location: Murphystown Way, Dublin 18
Client: Castdale Ltd.

Drawing Title: House Type B2_Semi-Detached
Drawing No.: 1704A-OMP-HT-B2-DR-A-XX-11000

Figured dimensions only to be used. This drawing is copyright of O'Mahony Pike Architects Ltd. All information is shared as per approved use in accordance with BS1192(2007) + A2(2016), Table 5: Standard Codes for Suitability of Models and Documents. If 'Information Approval Check' is empty, this information has been shared at \$0 - WIP.

Submittal - Checked By - Date