


SAMPLE COMMUNAL BRICK BIN STORE - FRONT ELEVATION

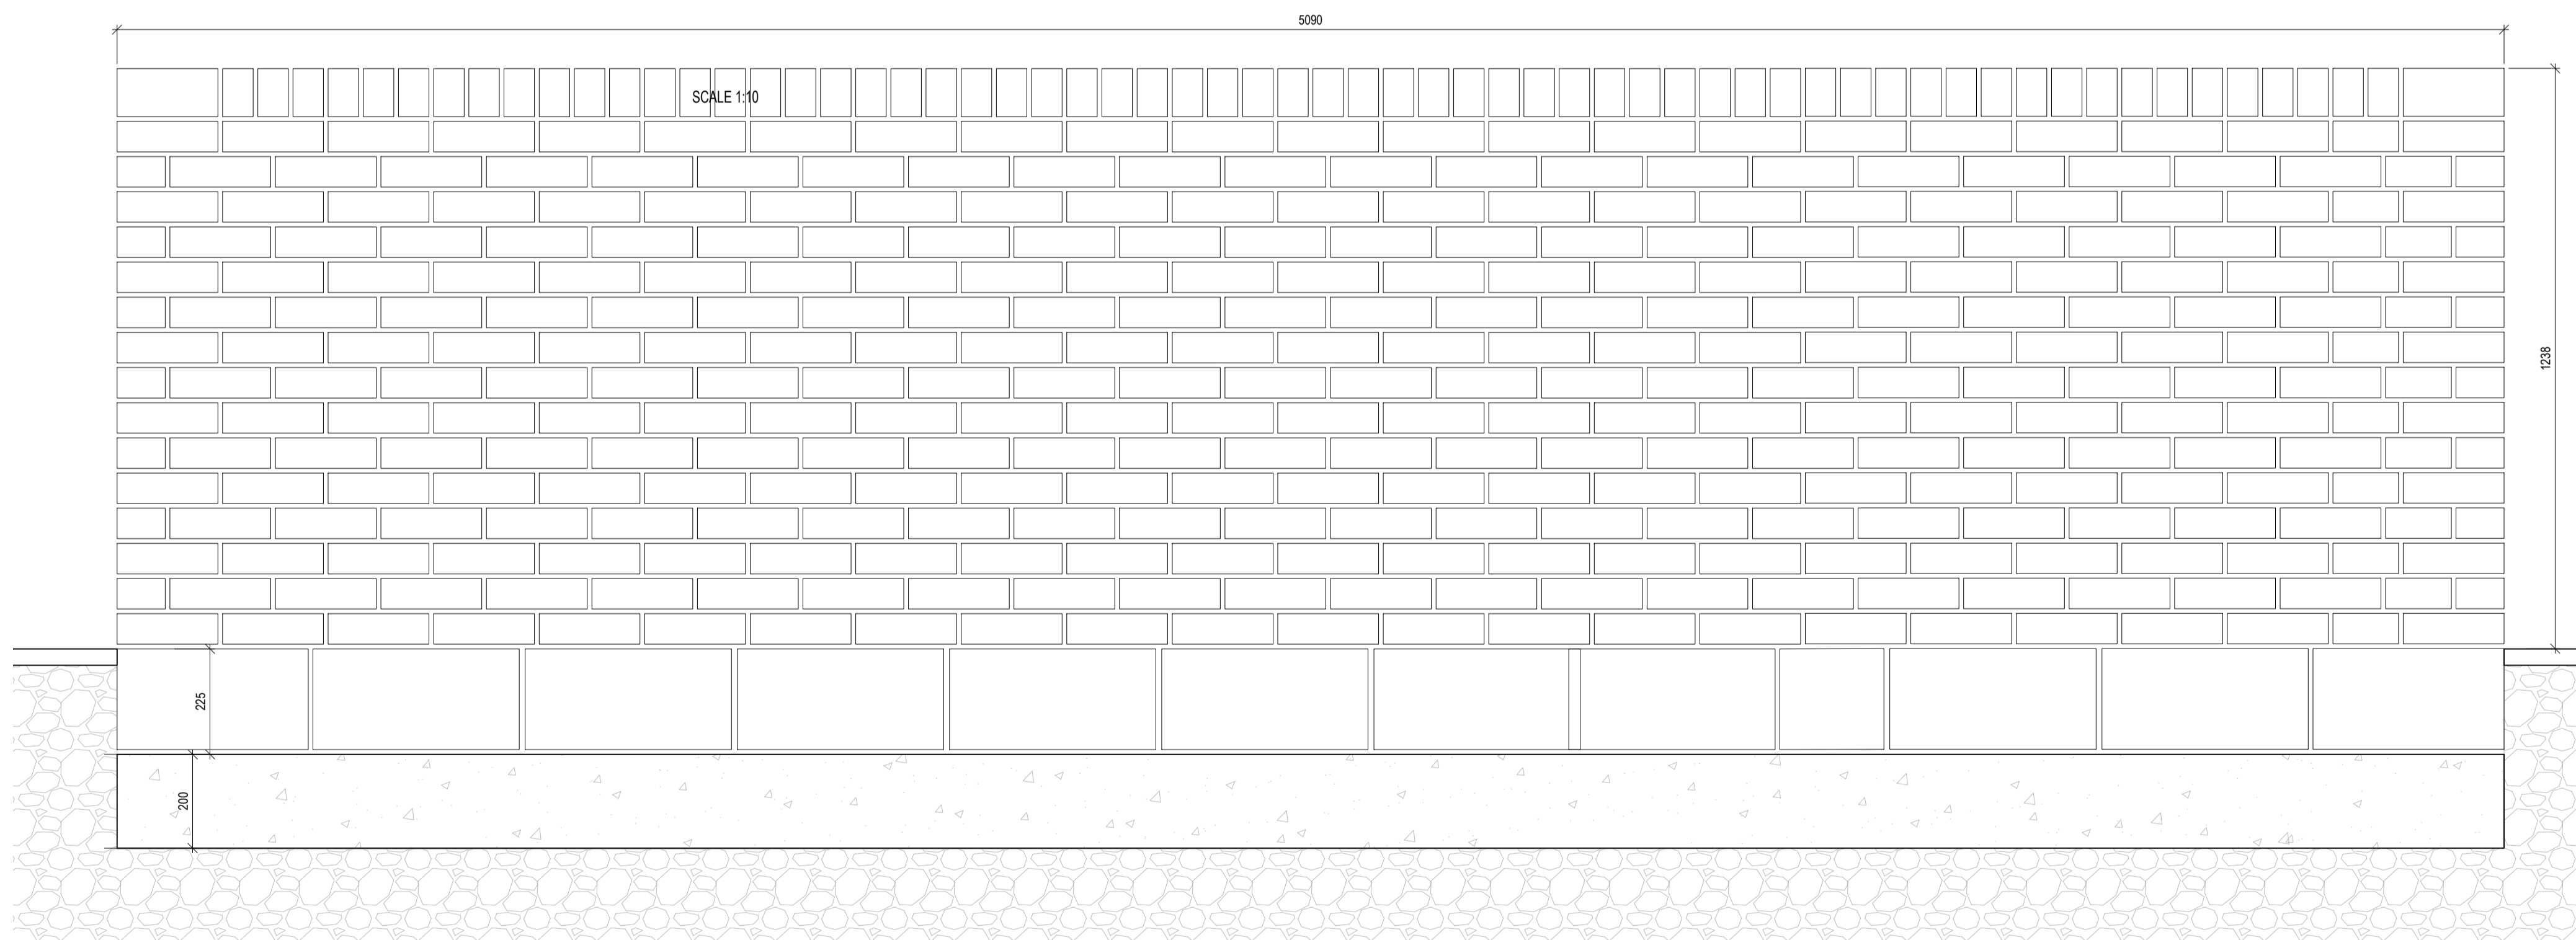

SAMPLE COMMUNAL BRICK BIN STORE - REAR ELEVATION

Revision Description	Date	Rev. No.	Issued by
ABP SHD Planning Submission	03.09.2018	--	SK

mahony pike

architecture | urban design
 email: info@mahonypike.com
 tel: +353 1 202 7400
 fax: +353 1 283 0822
 www.mahonypike.com

Project: Proposed Residential Development at Glencairn Lands
Location: Murphystown Road, Dublin 18
Client: Castdale Ltd.

Drawing Title: Double Bin Store Elevations
Drawing No.: 1704A-OMP-UT-XX-DR-A-XX-11102

Project No.: 1704A
Scale @ A1: varies
Project Lead: MH
Date Printed: 26-04-2018
Drawn By: SK
Current Rev.: --
Model No.: 1704A-OMP-UT-XX-DR-A-XX-11101_BIN STORE
Purpose: PLANS ELEVATIONS SECTIONS

Figured dimensions only to be used. This drawing is copyright of O'Mahony Pike Architects Ltd. All information is shared as per approved use in accordance with BS1192(2007) + A2(2016), Table 5; Standard Codes for Suitability of Models and Documents. If 'Information Approval Check' is empty, this information has been shared at S0 - WIP.