





Apartment Block 01 First Floor Plan

- NOTE 01 - Total Storage to include Wardrobes (WD) and Utility (UT)
- NOTE 02 - WG = Winter Garden
- NOTE 03 - See typical apartment units for internal dimensions

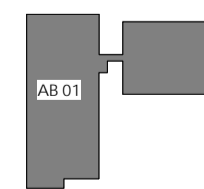

ZONE 01
APARTMENT BLOCK 01
KEY PLAN

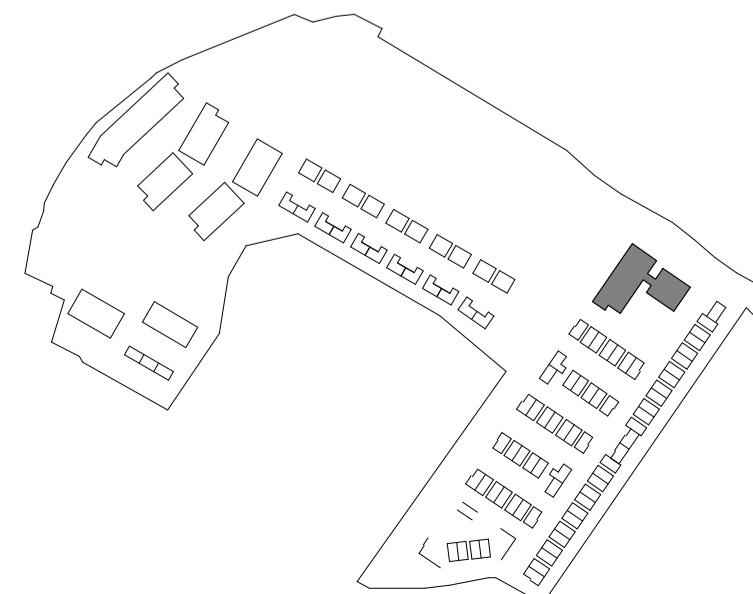

Revision Description	Date	Rev. No.	Issued by

ABP SHD PLANNING APPLICATION 03/09/2018 1
 Figure dimensions only to be used. This drawing is copyright of O'Mahony Pike Architects Ltd. All information is shared as per approved use in accordance with BS1192(2007) + A2(2016), Table 5; Standard Codes for Suitability of Models and Documents. If 'Information Approval Check' is empty, this information has been shared at 50 - WIP.



architecture | urban design
 email: info@omahonypike.com
 tel: +353 1 202 7400
 fax: +353 1 283 0822
 www.omahonypike.com

Dublin
 The Chapel
 Mount St. Anne's
 Milltown, Dublin 6
 D06 XN52 Ireland

Cork
 26 South Mall
 Cork City
 Co. Cork
 T12 R2RV Ireland

Project No.: 1704A Scale 1 : 200
 Project Lead: MH Date Printed: 28/08/18
 Drawn By: KÓC Current Rev.: 1
 Model No.: 0000-OMP-AB01-ZZ-M3-A-XX-00001
 Purpose: PL

Project: Proposed Residential Development at Glencairn Lands
 Location: Murphystown Way, Dublin 18
 Client: Castdale Ltd.

Drawing Title: Apartment Block 01 First Floor Plan
 Drawing No.: 1704A-OMP-Z1-01-DR-A-XX-11101

Submittal - Checked By - Date