



Apartment Block 01 Roof Plan

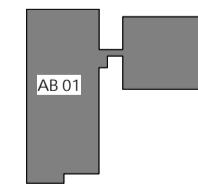

ZONE 01  
APARTMENT BLOCK 01  
KEY PLAN

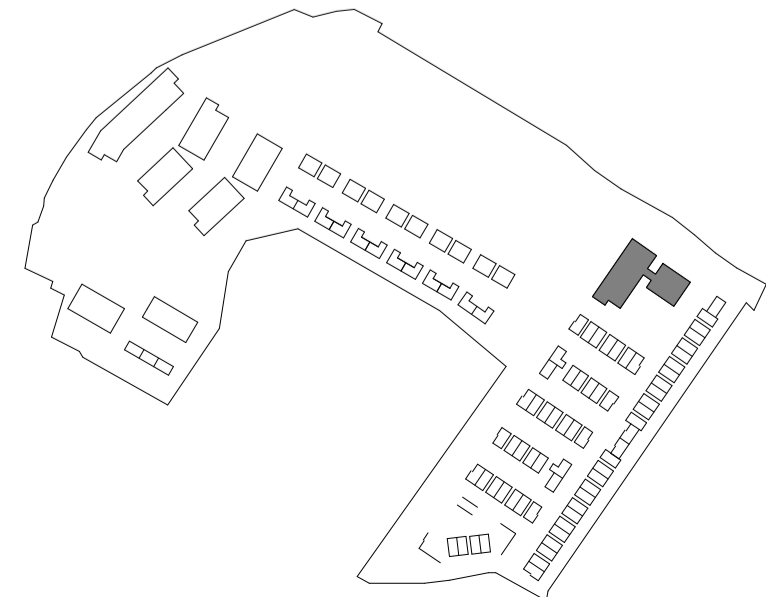

Revision Description	Date	Rev. No.	Issued by

ABP SHD PLANNING APPLICATION 03/09/2018 1  
 Figured dimensions only to be used. This drawing is copyright of O'Mahony Pike Architects Ltd. All information is shared as per approved use in accordance with BS1192(2007) + A2(2016), Table 5; Standard Codes for Suitability of Models and Documents. If 'Information Approval Check' is empty, this information has been shared at 50 - WIP.



architecture | urban design **Dublin**  
 email: info@mahonypike.com The Chapel  
 tel: +353 1 202 7400 Mount St. Anne's  
 fax: +353 1 283 0822 Milltown, Dublin 6  
 www.mahonypike.com D06 XN52 Ireland

**Cork**  
 26 South Mall  
 Cork City  
 Co. Cork  
 T12 R2RV Ireland

Project No.: 1704A Scale 1 : 200  
 Project Lead: MH Date Printed: 13/08/18  
 Drawn By: KOC Current Rev.: 1  
 Model No.: 0000-OMP-AB01-ZZ-M3-A-XX-00001  
 Purpose: PL

Project: Proposed Residential Development at Glencairn Lands  
 Location: Murphystown Way, Dublin 18  
 Client: Castdale Ltd.

Drawing Title: Apartment Block 01 Roof Plan  
 Drawing No.: 1704A-OMP-Z1-05-DR-A-XX-11105

Submittal Checked By: Date