



Apartment Blocks 02-06 First Floor Plan

- NOTE 01 - Total Storage to include Wardrobes (WD) and Utility (UT)
- NOTE 02 - WG = Winter Garden
- NOTE 03 - See typical apartment units for internal dimensions

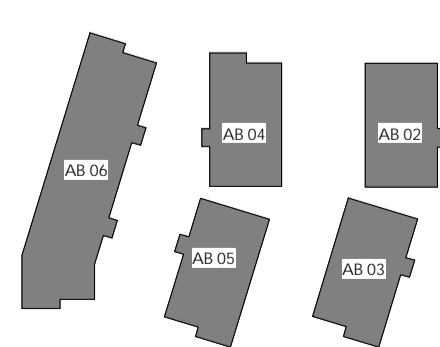

ZONE 3 APARTMENT BLOCKS 02-06 KEY PLAN

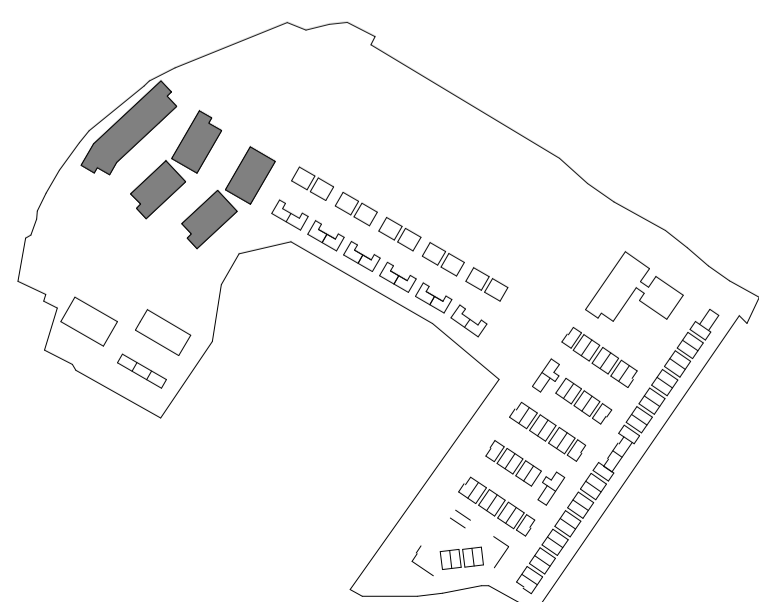

Revision Description	Date	Rev. No.	Issued by

ABP SHD PLANNING APPLICATION 03/09/2018 1  
 Figure dimensions only to be used. This drawing is copyright of O'Mahony Pike Architects Ltd. All information is shared as per approved use in accordance with BS1192(2007) + A2(2016), Table 5; Standard Codes for Suitability of Models and Documents. If 'Information Approval Check' is empty, this information has been shared at 50 - WIP.



architecture | urban design  
 email: info@omahonypike.com  
 tel: +353 1 202 7400  
 fax: +353 1 283 0822  
 www.omahonypike.com

Dublin  
 The Chapel  
 Mount St. Anne's  
 Milltown, Dublin 6  
 D06 XN52 Ireland

Cork  
 26 South Mall  
 Cork City  
 Co. Cork  
 T12 R2RV Ireland

Project No.: 1704A  
 Project Lead: MH  
 Drawn By: KÓC  
 Model No.: 0000-OMP-AB01-Z3-M3-A-XX-00001  
 Purpose: PL  
 Scale 1 : 200  
 Date Printed: 13/08/18  
 Current Rev.: 1

Project: Proposed Residential Development at Glencairn Lands  
 Location: Murphystown Way, Dublin 18  
 Client: Castdale Ltd.

Drawing Title: Apartment Blocks 02-06 First Floor Plan  
 Drawing No.: 1704A-OMP-Z3-01-DR-A-XX-11101