



Apartment Blocks 02-06 Second Floor Plan

- NOTE 01 - Total Storage to include Wardrobes (WD) and Utility (UT)
- NOTE 02 - WG = Winter Garden
- NOTE 03 - See typical apartment units for internal dimensions

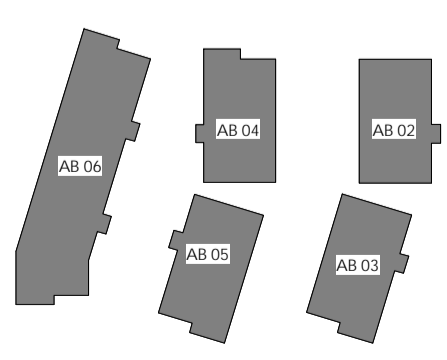

ZONE 3 APARTMENT BLOCKS 02-06 KEY PLAN

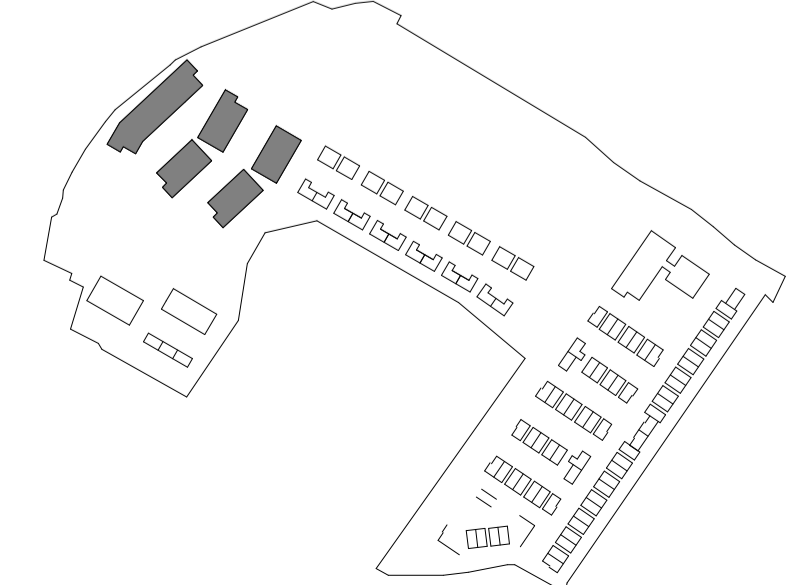

Revision Description	Date	Rev. No.	Issued by

ABP SHD PLANNING APPLICATION 03/09/2018 1  
 Figure dimensions only to be used. This drawing is copyright of O'Mahony Pike Architects Ltd. All information is shared as per approved use in accordance with BS1192(2007) + A2(2016), Table 5; Standard Codes for Suitability of Models and Documents. If 'Information Approval Check' is empty, this information has been shared at 50 - WIP.

**o'mahony pike**

architecture | urban design | Dublin | Cork  
 email: info@omahonypike.com | 26 South Mall  
 tel: +353 1 202 7400 | Mount St. Anne's | Cork City  
 fax: +353 1 283 0822 | Milltown, Dublin 6 | Co. Cork  
 www.omahonypike.com | D06 XN52 Ireland | T12 R2RV Ireland

Project No.: 1704A Scale 1 : 200  
 Project Lead: MH Date Printed: 13/08/18  
 Drawn By: KÓC Current Rev.: 1  
 Model No.: 0000-OMP-AB01-Z3-M3-A-XX-00001  
 Purpose: PL

Project: Proposed Residential Development at Glencairn Lands  
 Location: Murphystown Way, Dublin 18  
 Client: Castdale Ltd.

Drawing Title: Apartment Blocks 02-06 Second Floor Plan  
 Drawing No.: 1704A-OMP-Z3-02-DR-A-XX-11102