



ROOF PLAN  
SCALE 1:100

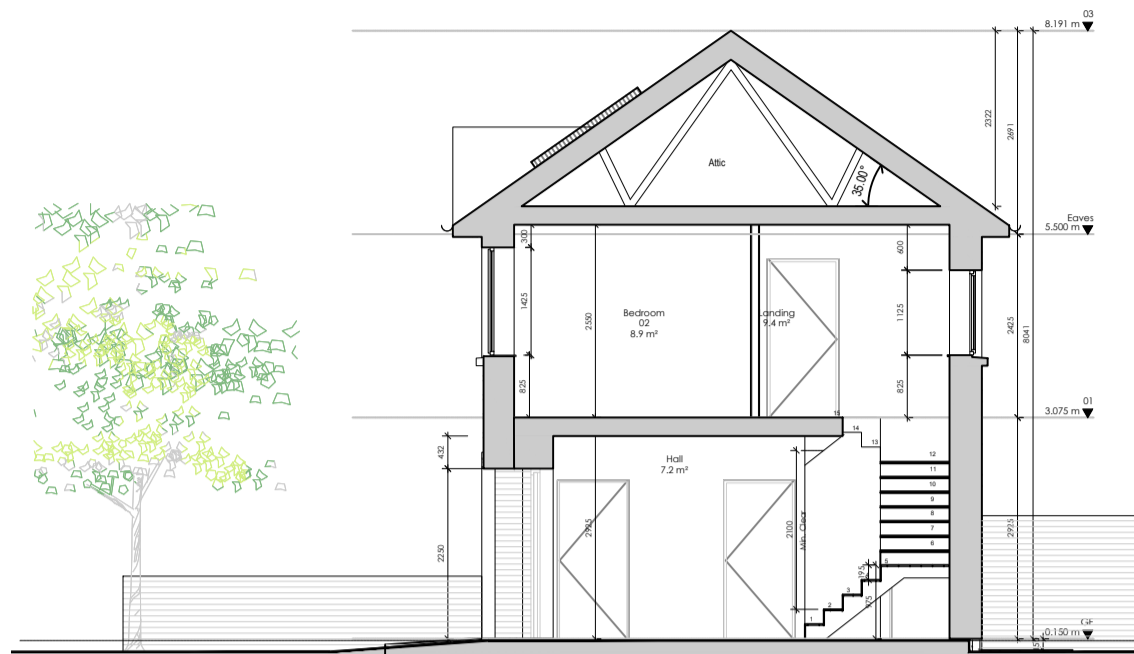


SECTION A-A  
SCALE 1:100

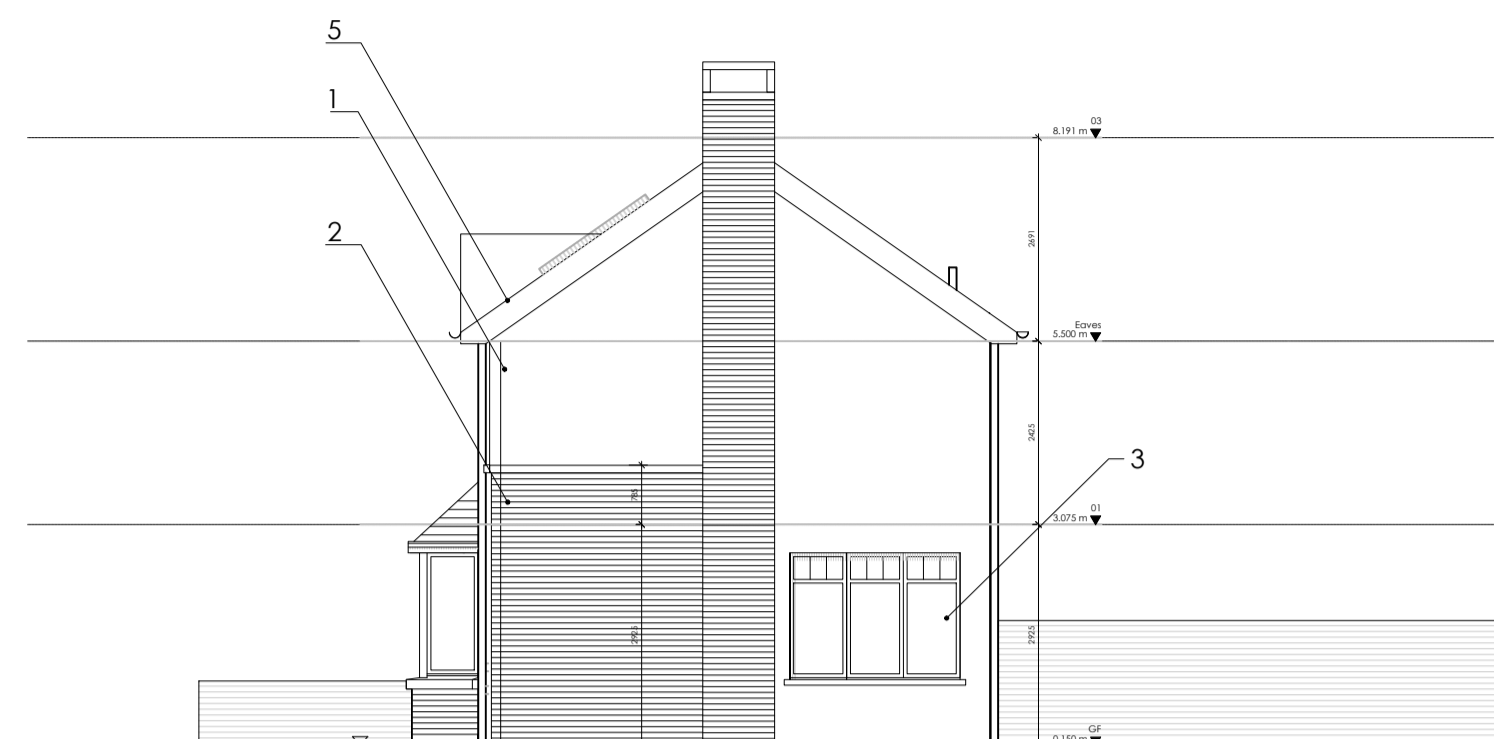


GABLE ELEVATION  
SCALE 1:100



REAR ELEVATION  
SCALE 1:50

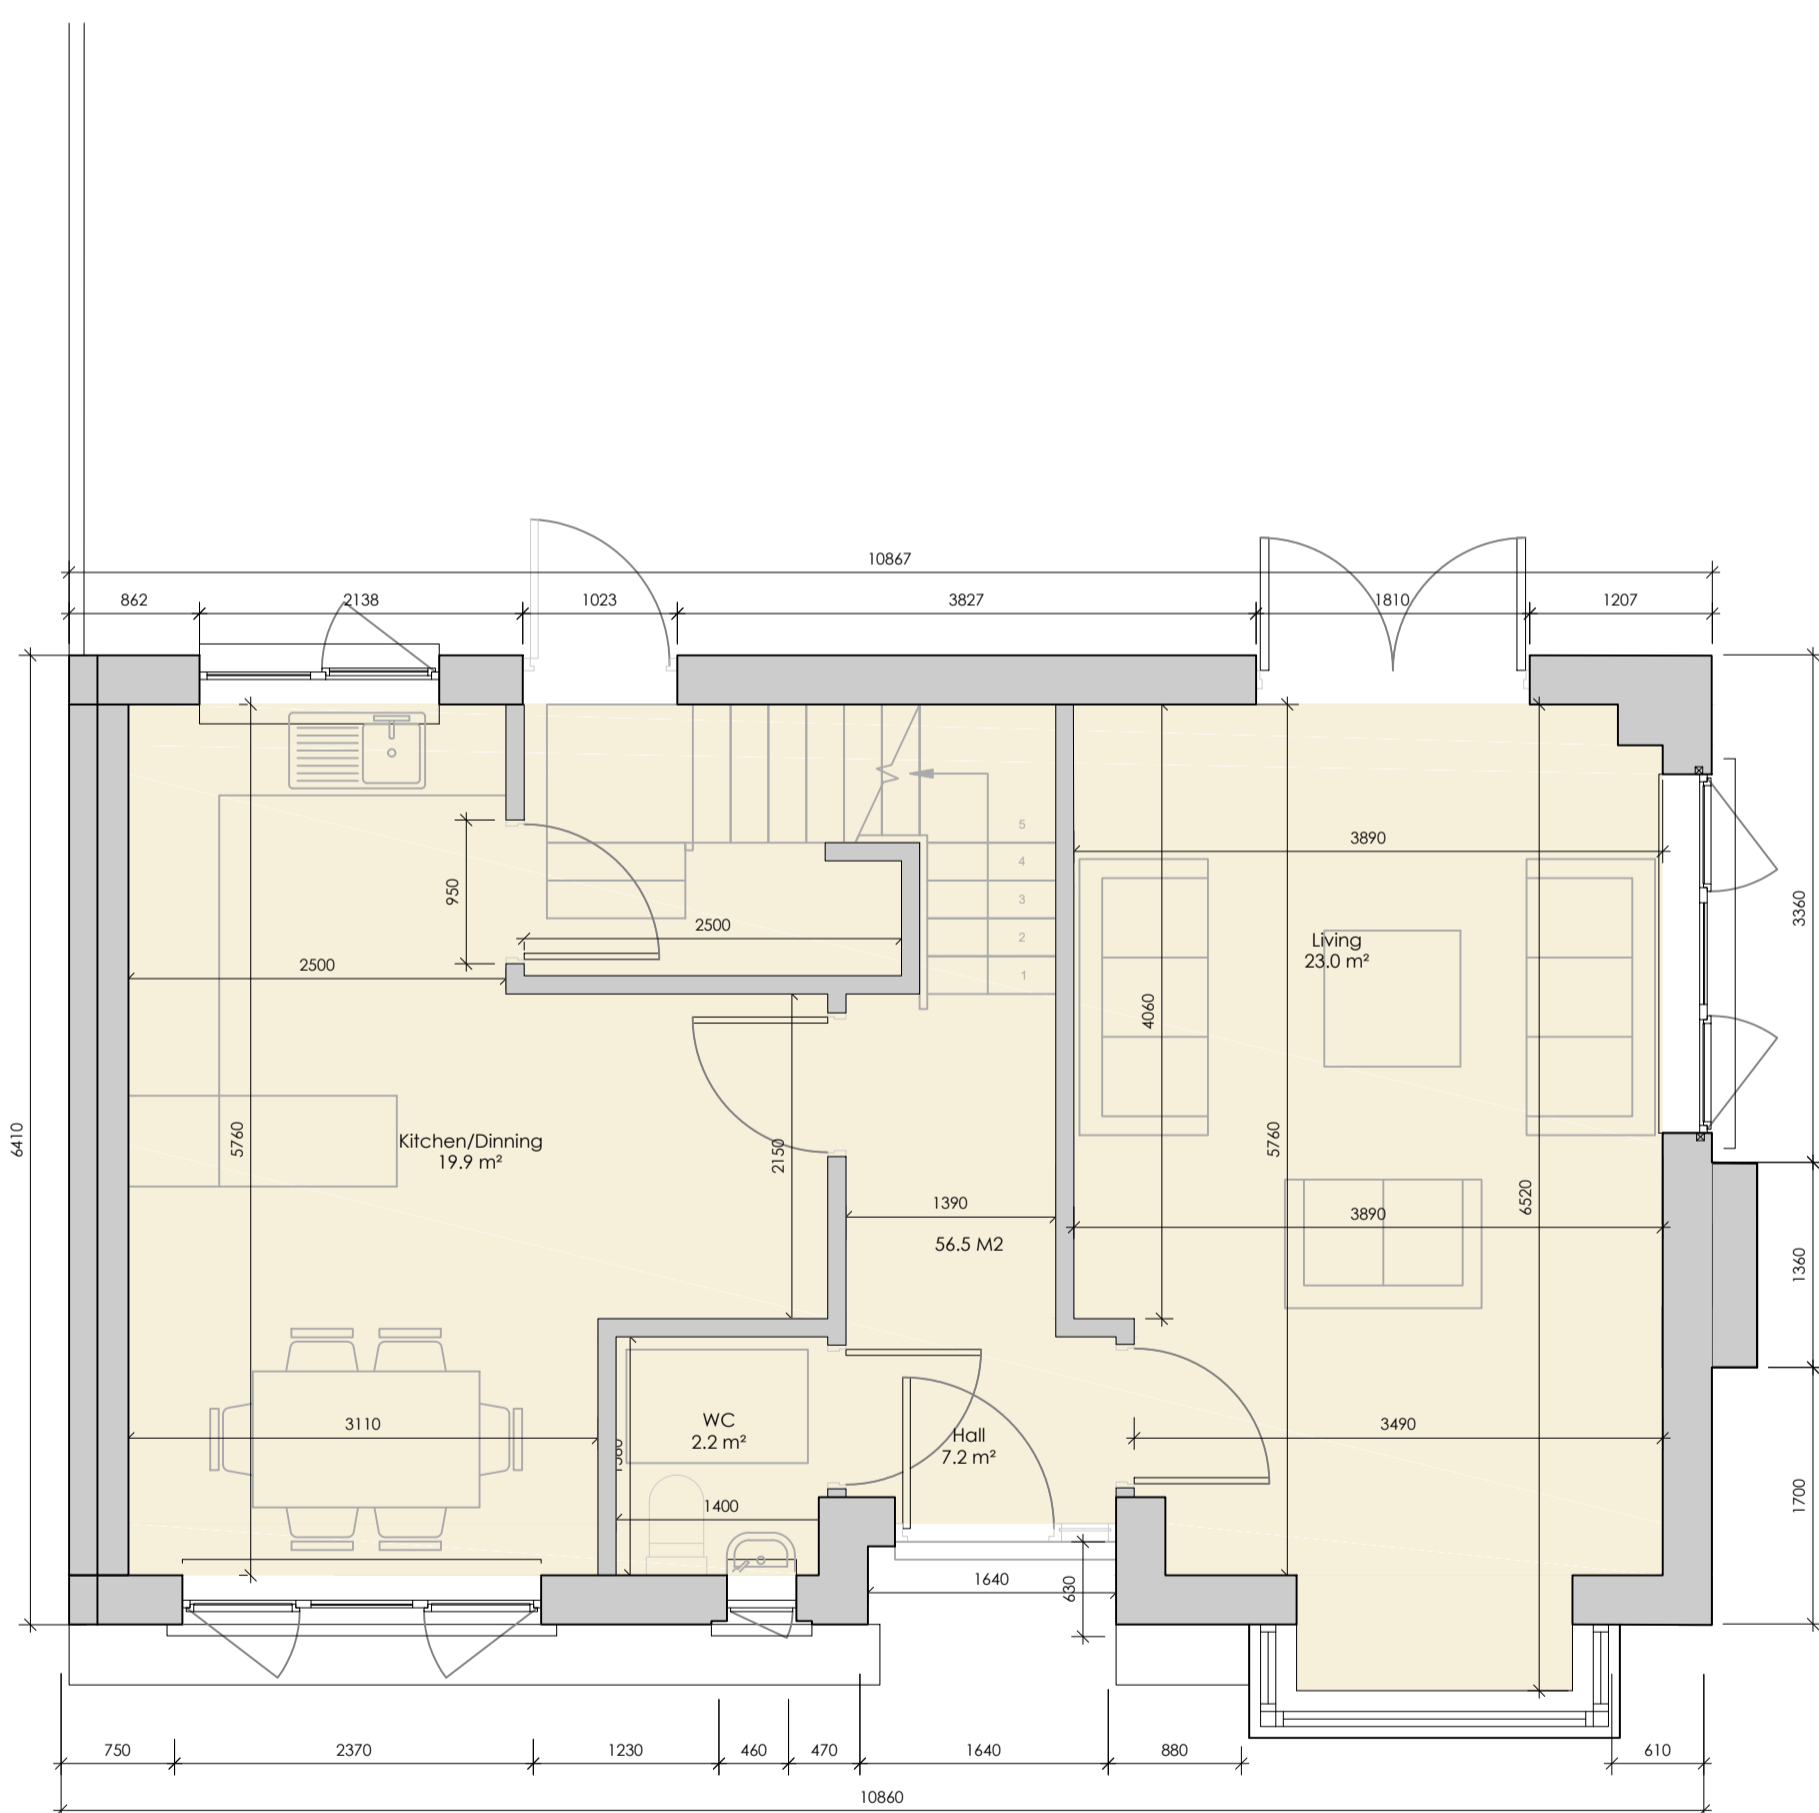

GROUND FLOOR PLAN 1:50  
58.6m<sup>2</sup>

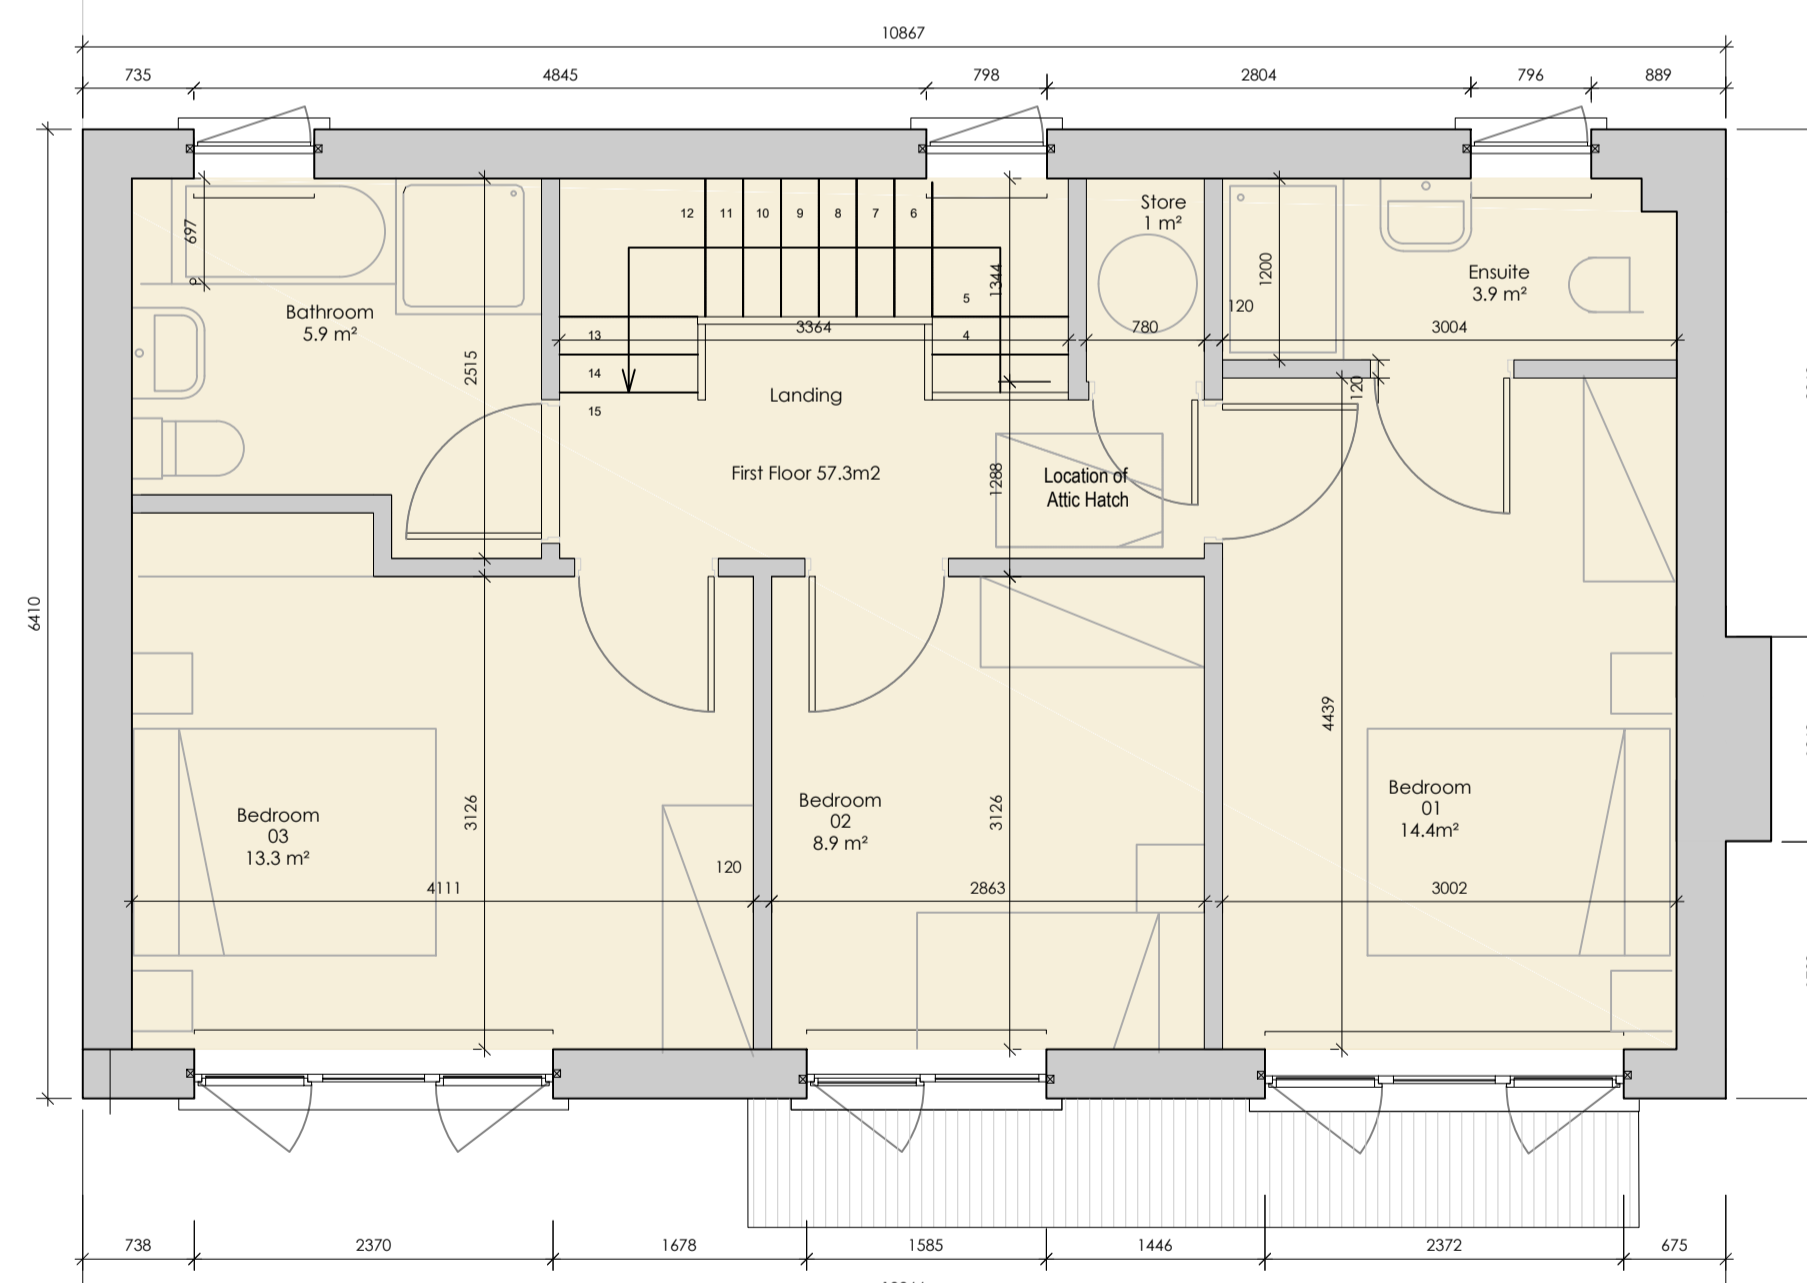

FIRST FLOOR PLAN 1:50  
58.8m<sup>2</sup>

LOCATION OF SOLAR PANELS  
(DEPENDING ON ASPECT)



FRONT ELEVATION  
SCALE 1:50


MATERIALS LEGEND

1. SELECTED COLOUR RENDER
2. SELECTED BRICK FACADE
3. TRIPLE-GLAZED WINDOW SYSTEM
4. TRIPLE-GLAZED DOOR SYSTEM
5. SELECTED TILED ROOF

HOUSE TYPE C3  
3 BED END-OF-TERRACE  
117.4m<sup>2</sup>

NOTE: Please refer to site layout plan (1704A-OMP-00-00-DR-A-XX-11002) for location and orientation of house types.

Please refer to OMP Design Statement for materials/finishes.

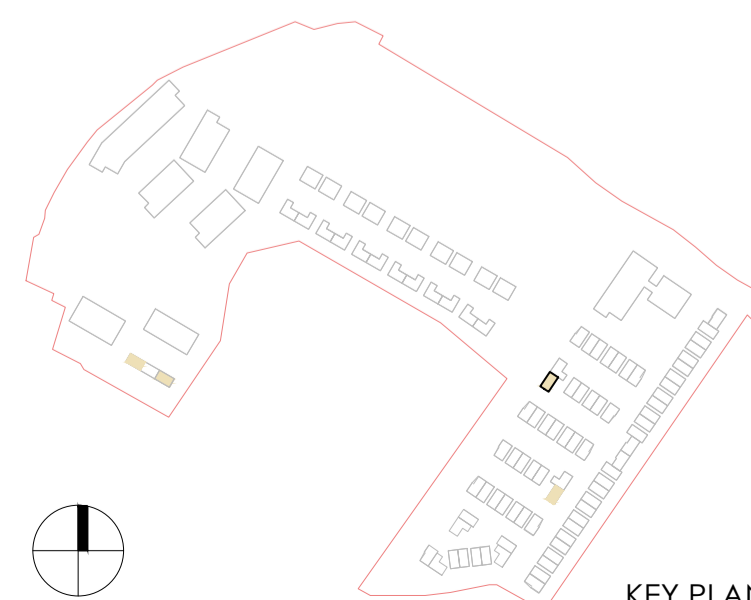

KEY PLAN

Revision Description	Date	Rev. No.	Issued by
ABP SHD Planning Submission	03.09.2018	--	SK

**omahony pike**

architecture | urban design  
email: info@omahonypike.com  
tel: +353 1 202 7400  
fax: +353 1 283 0822  
www.omahonypike.com

**Dublin**  
The Chapel  
Mount St. Anne's  
Milltown, Dublin 6  
D06 XN52 Ireland

**Cork**  
26 South Mall  
Cork City  
Co. Cork  
T12 R2RV Ireland

Project No.: 1704  
Scale @ A1: varies  
Project Lead: MH  
Date Printed: AUG 2018  
Drawn By: SK  
Current Rev.:  
Model No.: 1704A-OMP-HT-XX-DR-A-XX-11000  
Purpose: PL

Project: Proposed Residential Development at Glencairn Lands  
Location: Murphystown Way, Dublin 18  
Client: Castdale Ltd.

Drawing Title: House Type C3  
Drawing No.: 1704A-OMP-HT-C3-DR-A-XX-11000

Figured dimensions only to be used. This drawing is copyright of O'Mahony Pike Architects Ltd. All information is shared as per approved use in accordance with BS1192(2007) + A2(2016), Table 5: Standard Codes for Suitability of Models and Documents. If 'Information Approval Check' is empty, this information has been shared at 50 - WIP.

Submittal - Checked By - Date