




SIDE ELEVATION 01

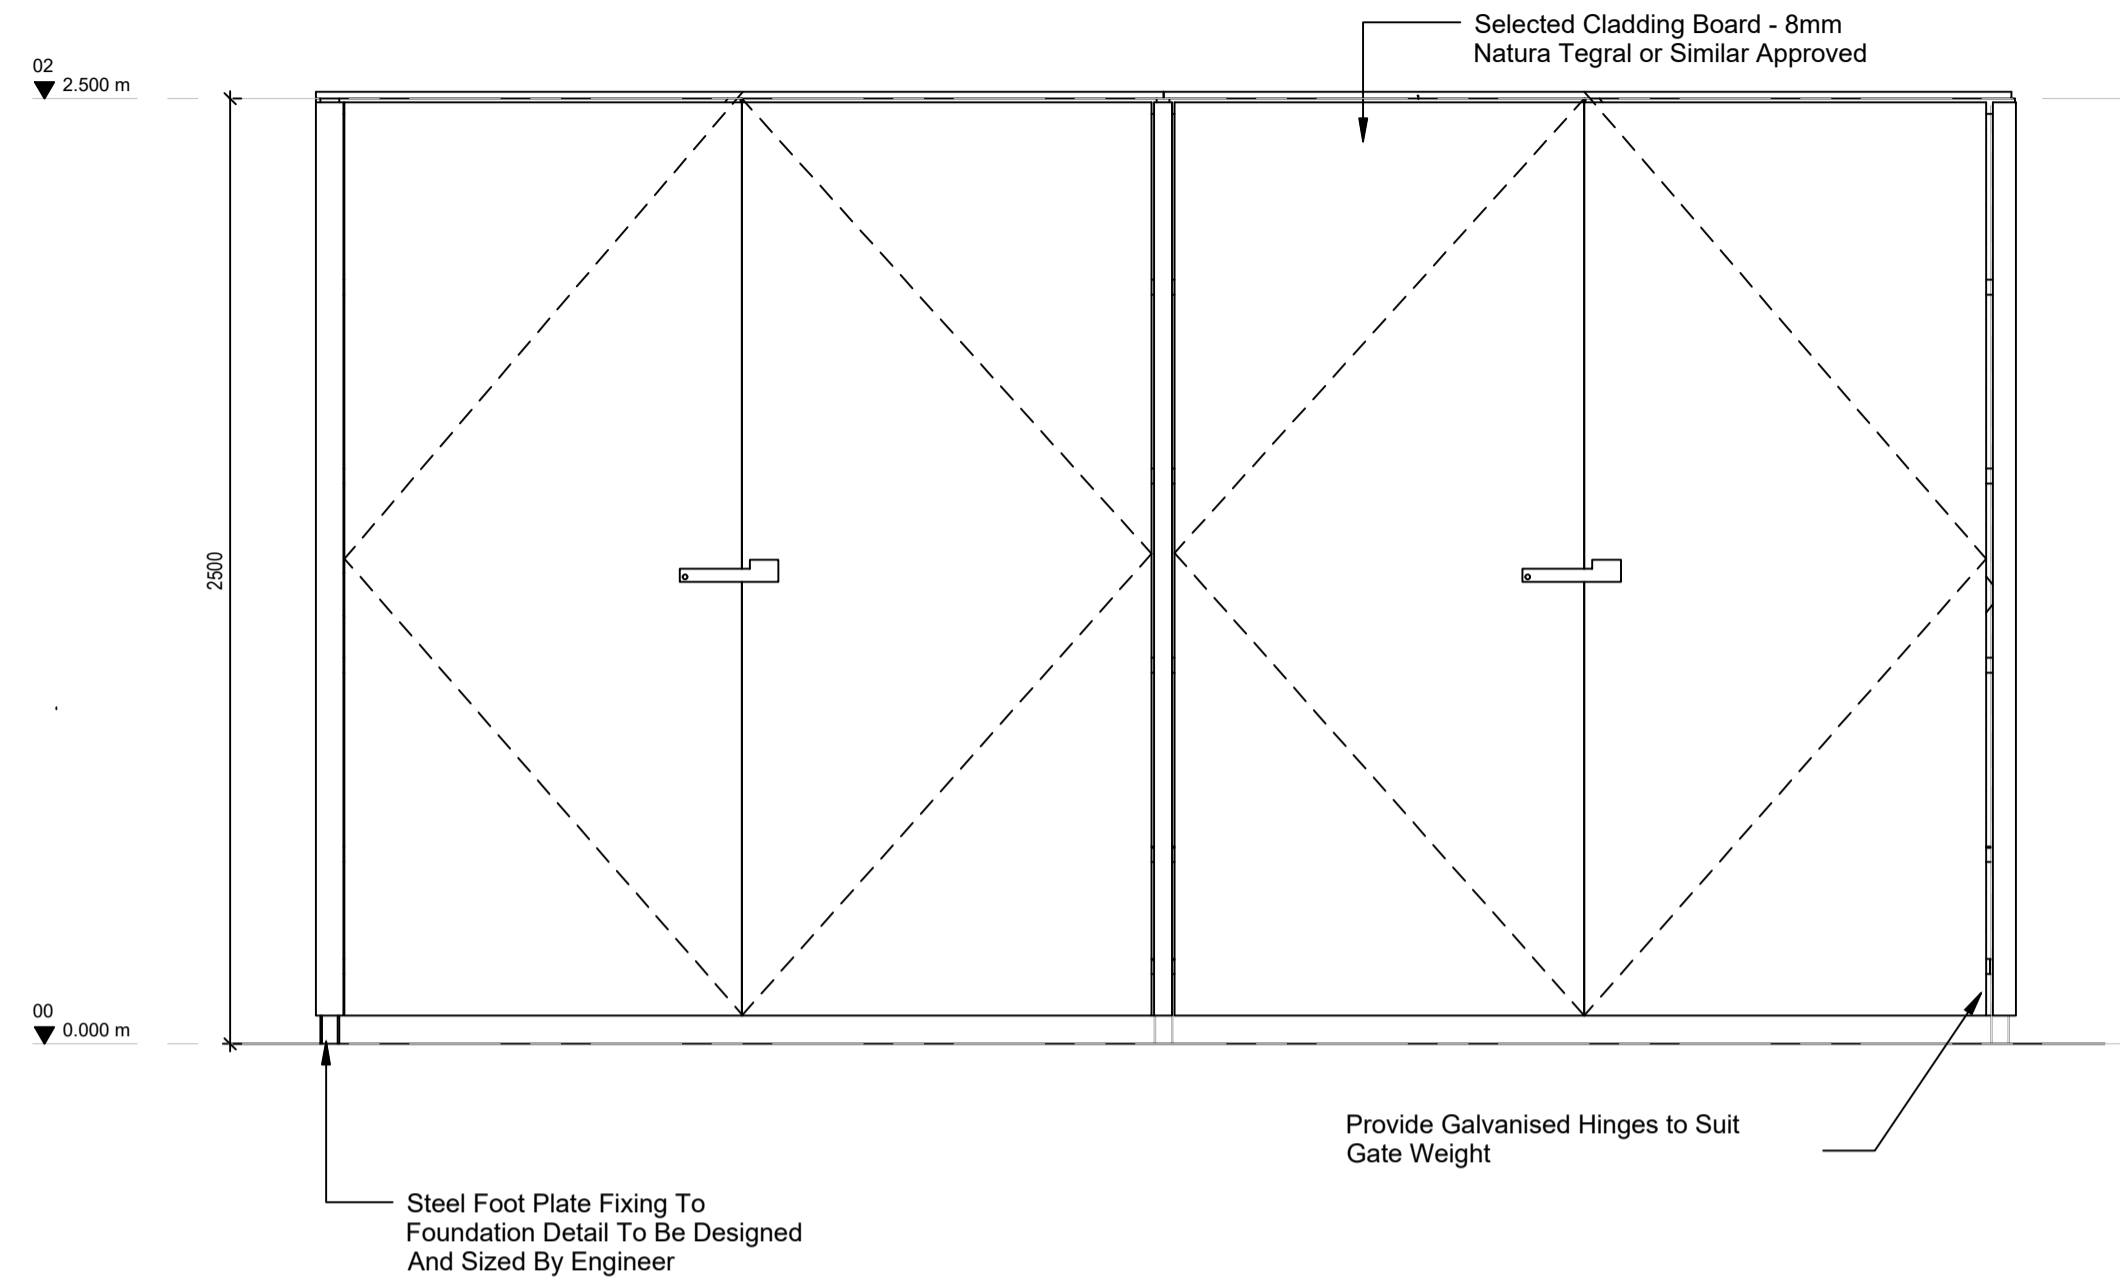


FRONT ELEVATION

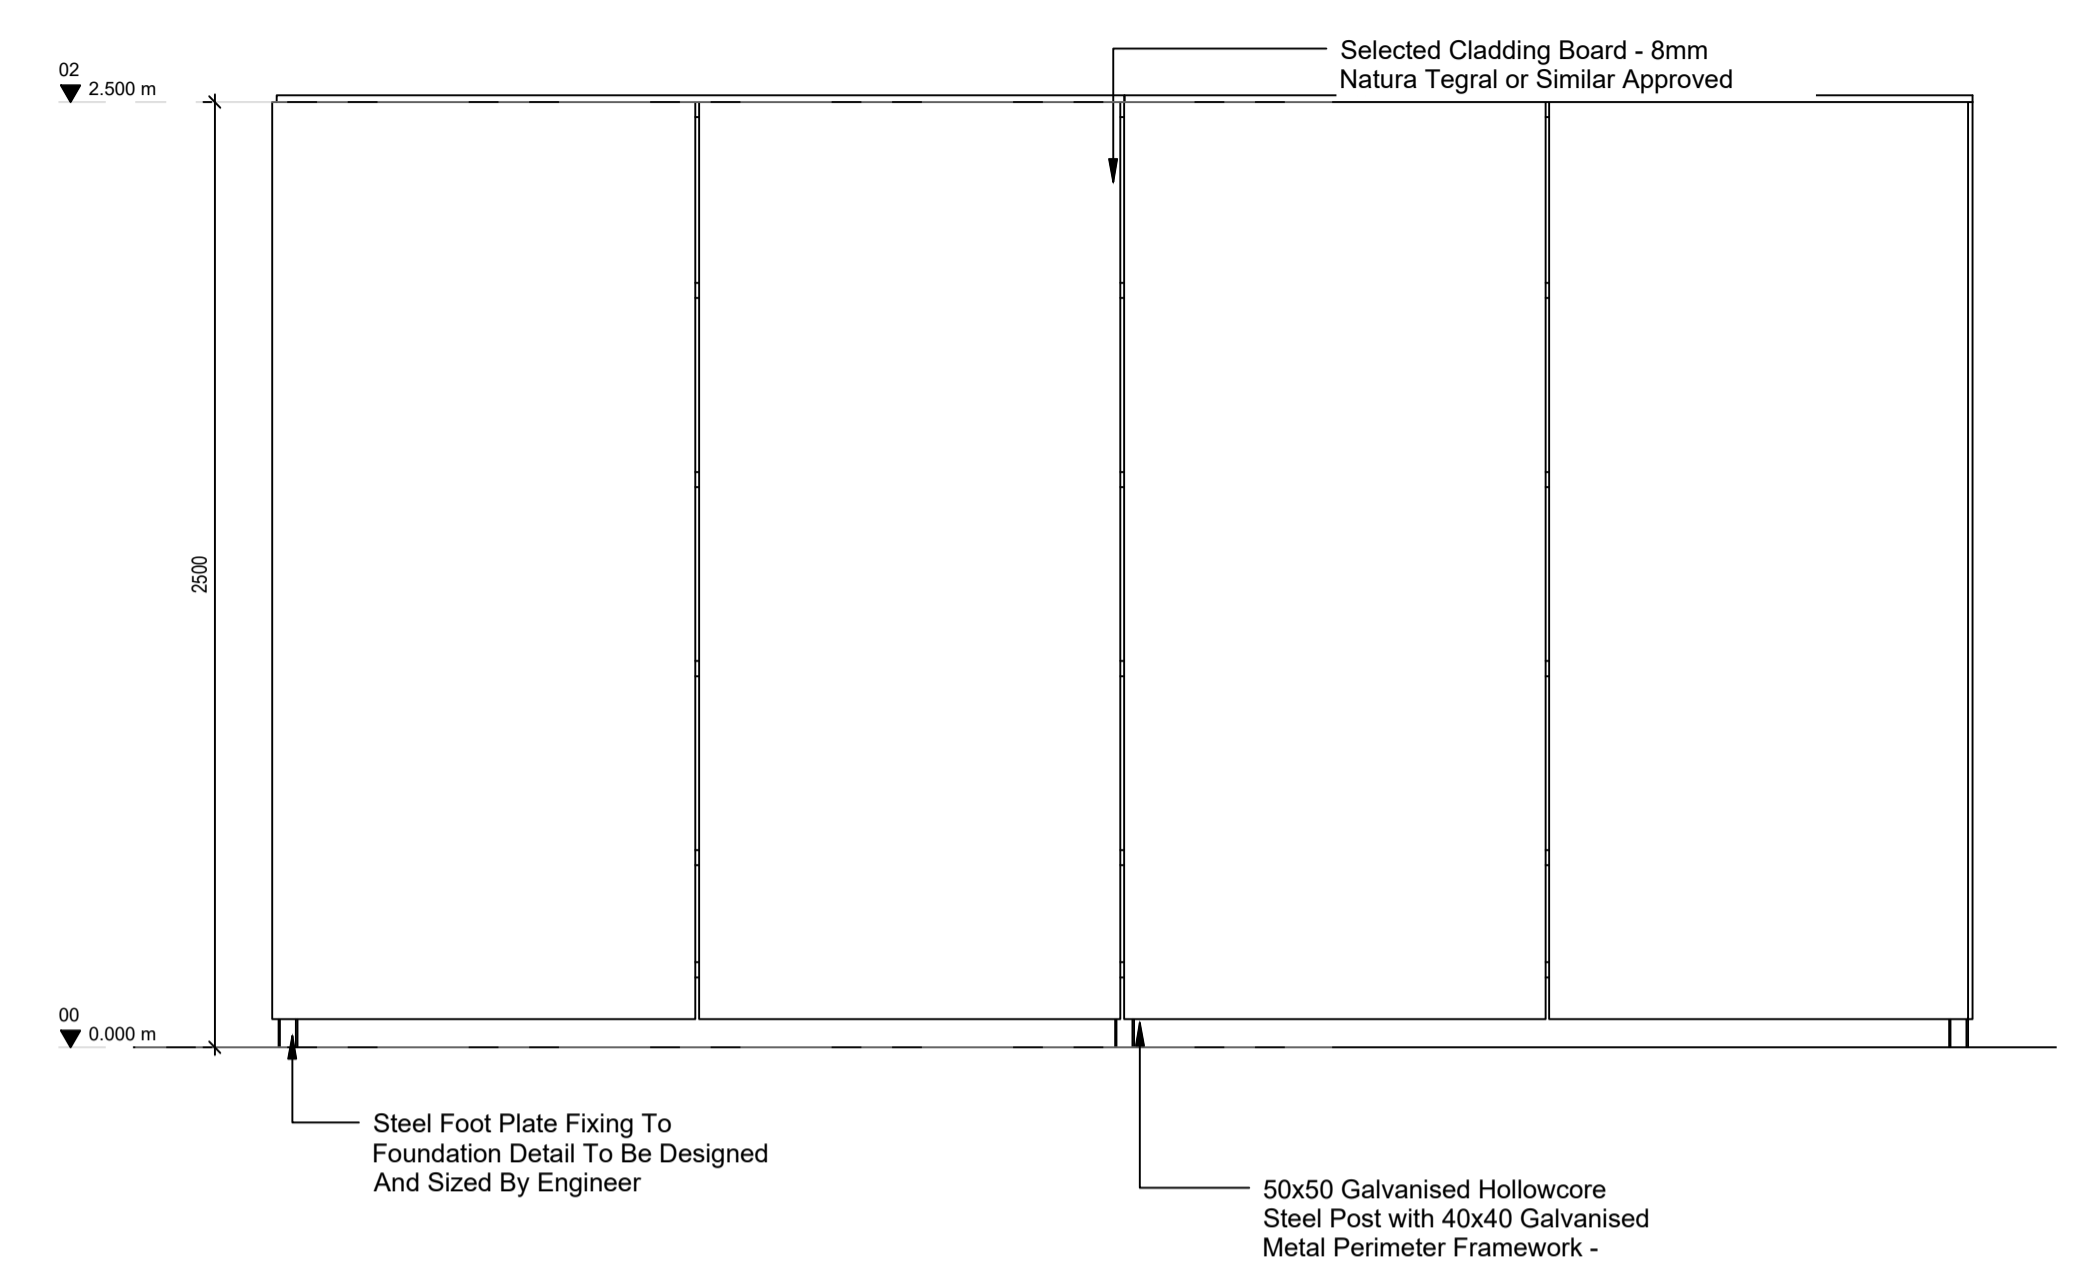


REAR ELEVATION

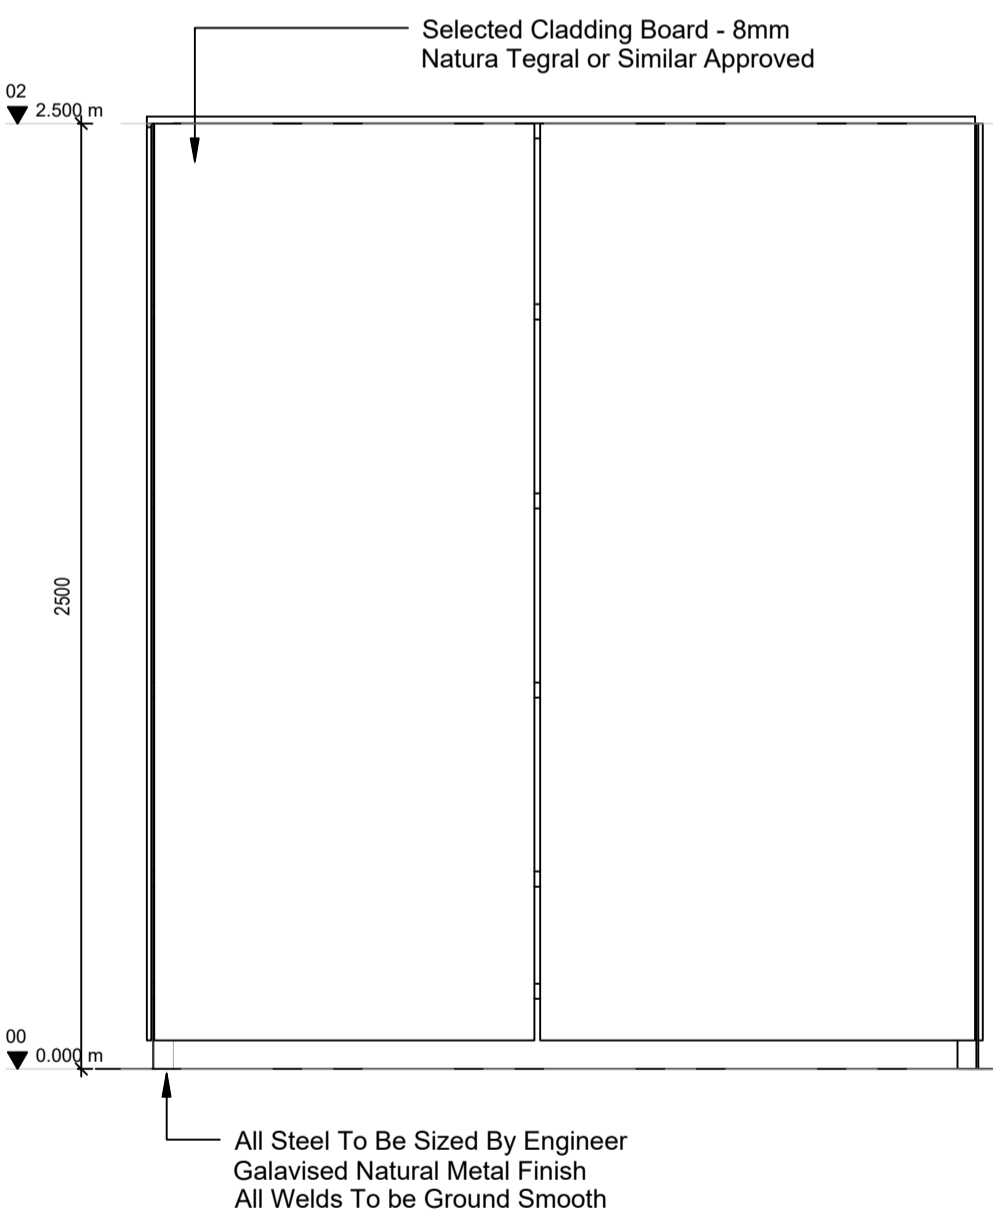

SIDE ELEVATION 02

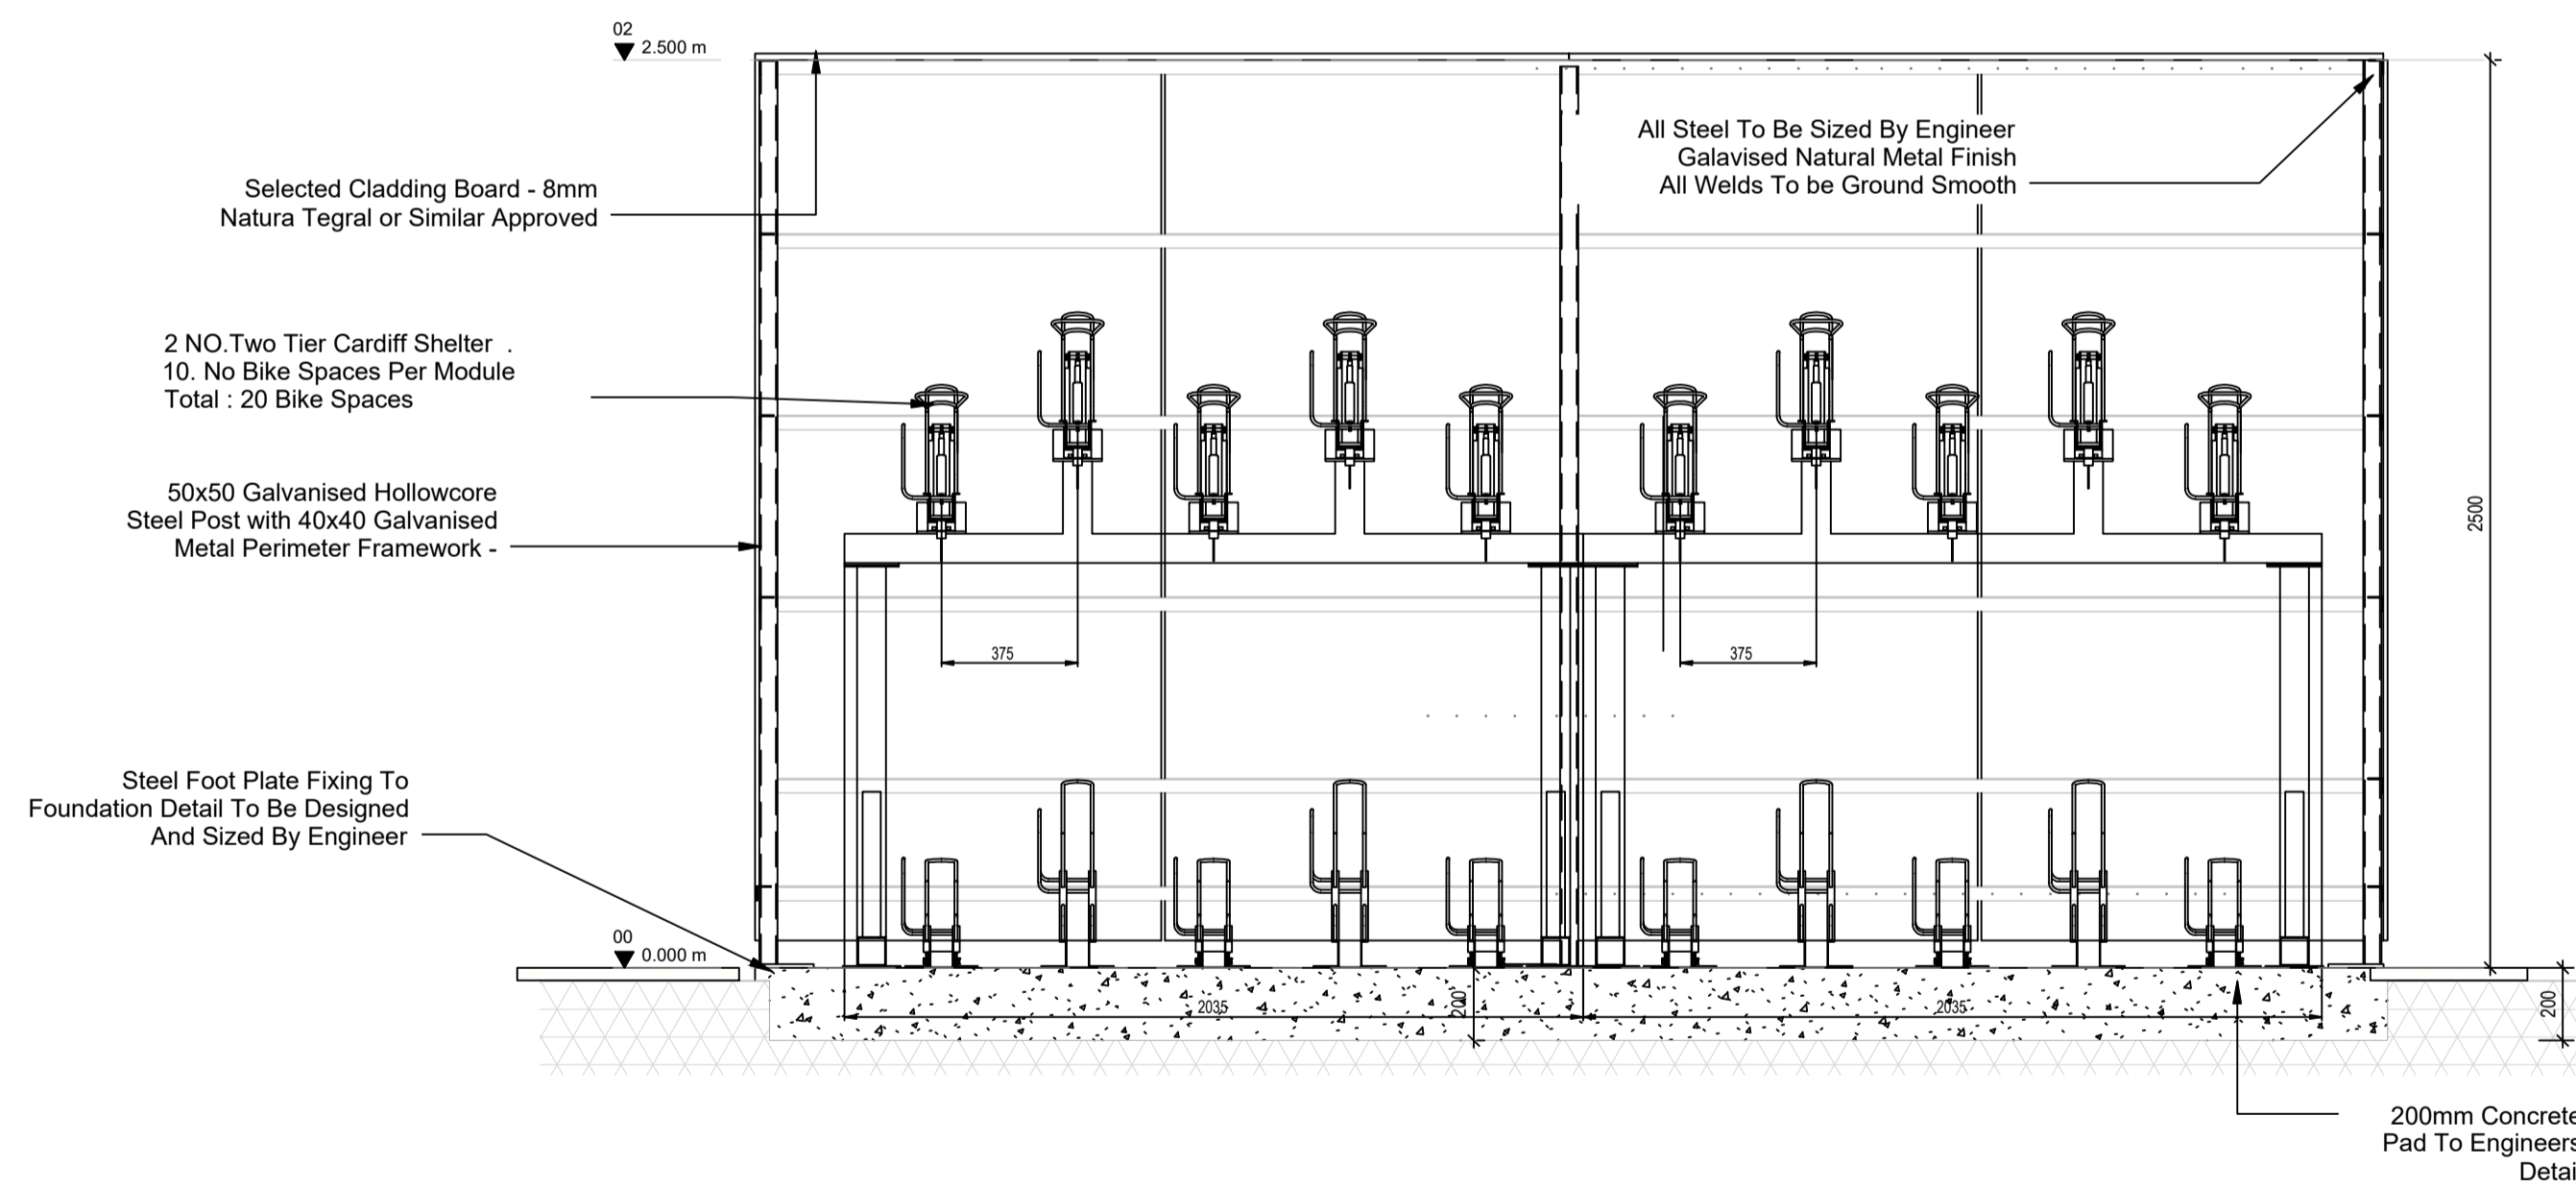

CROSS SECTION

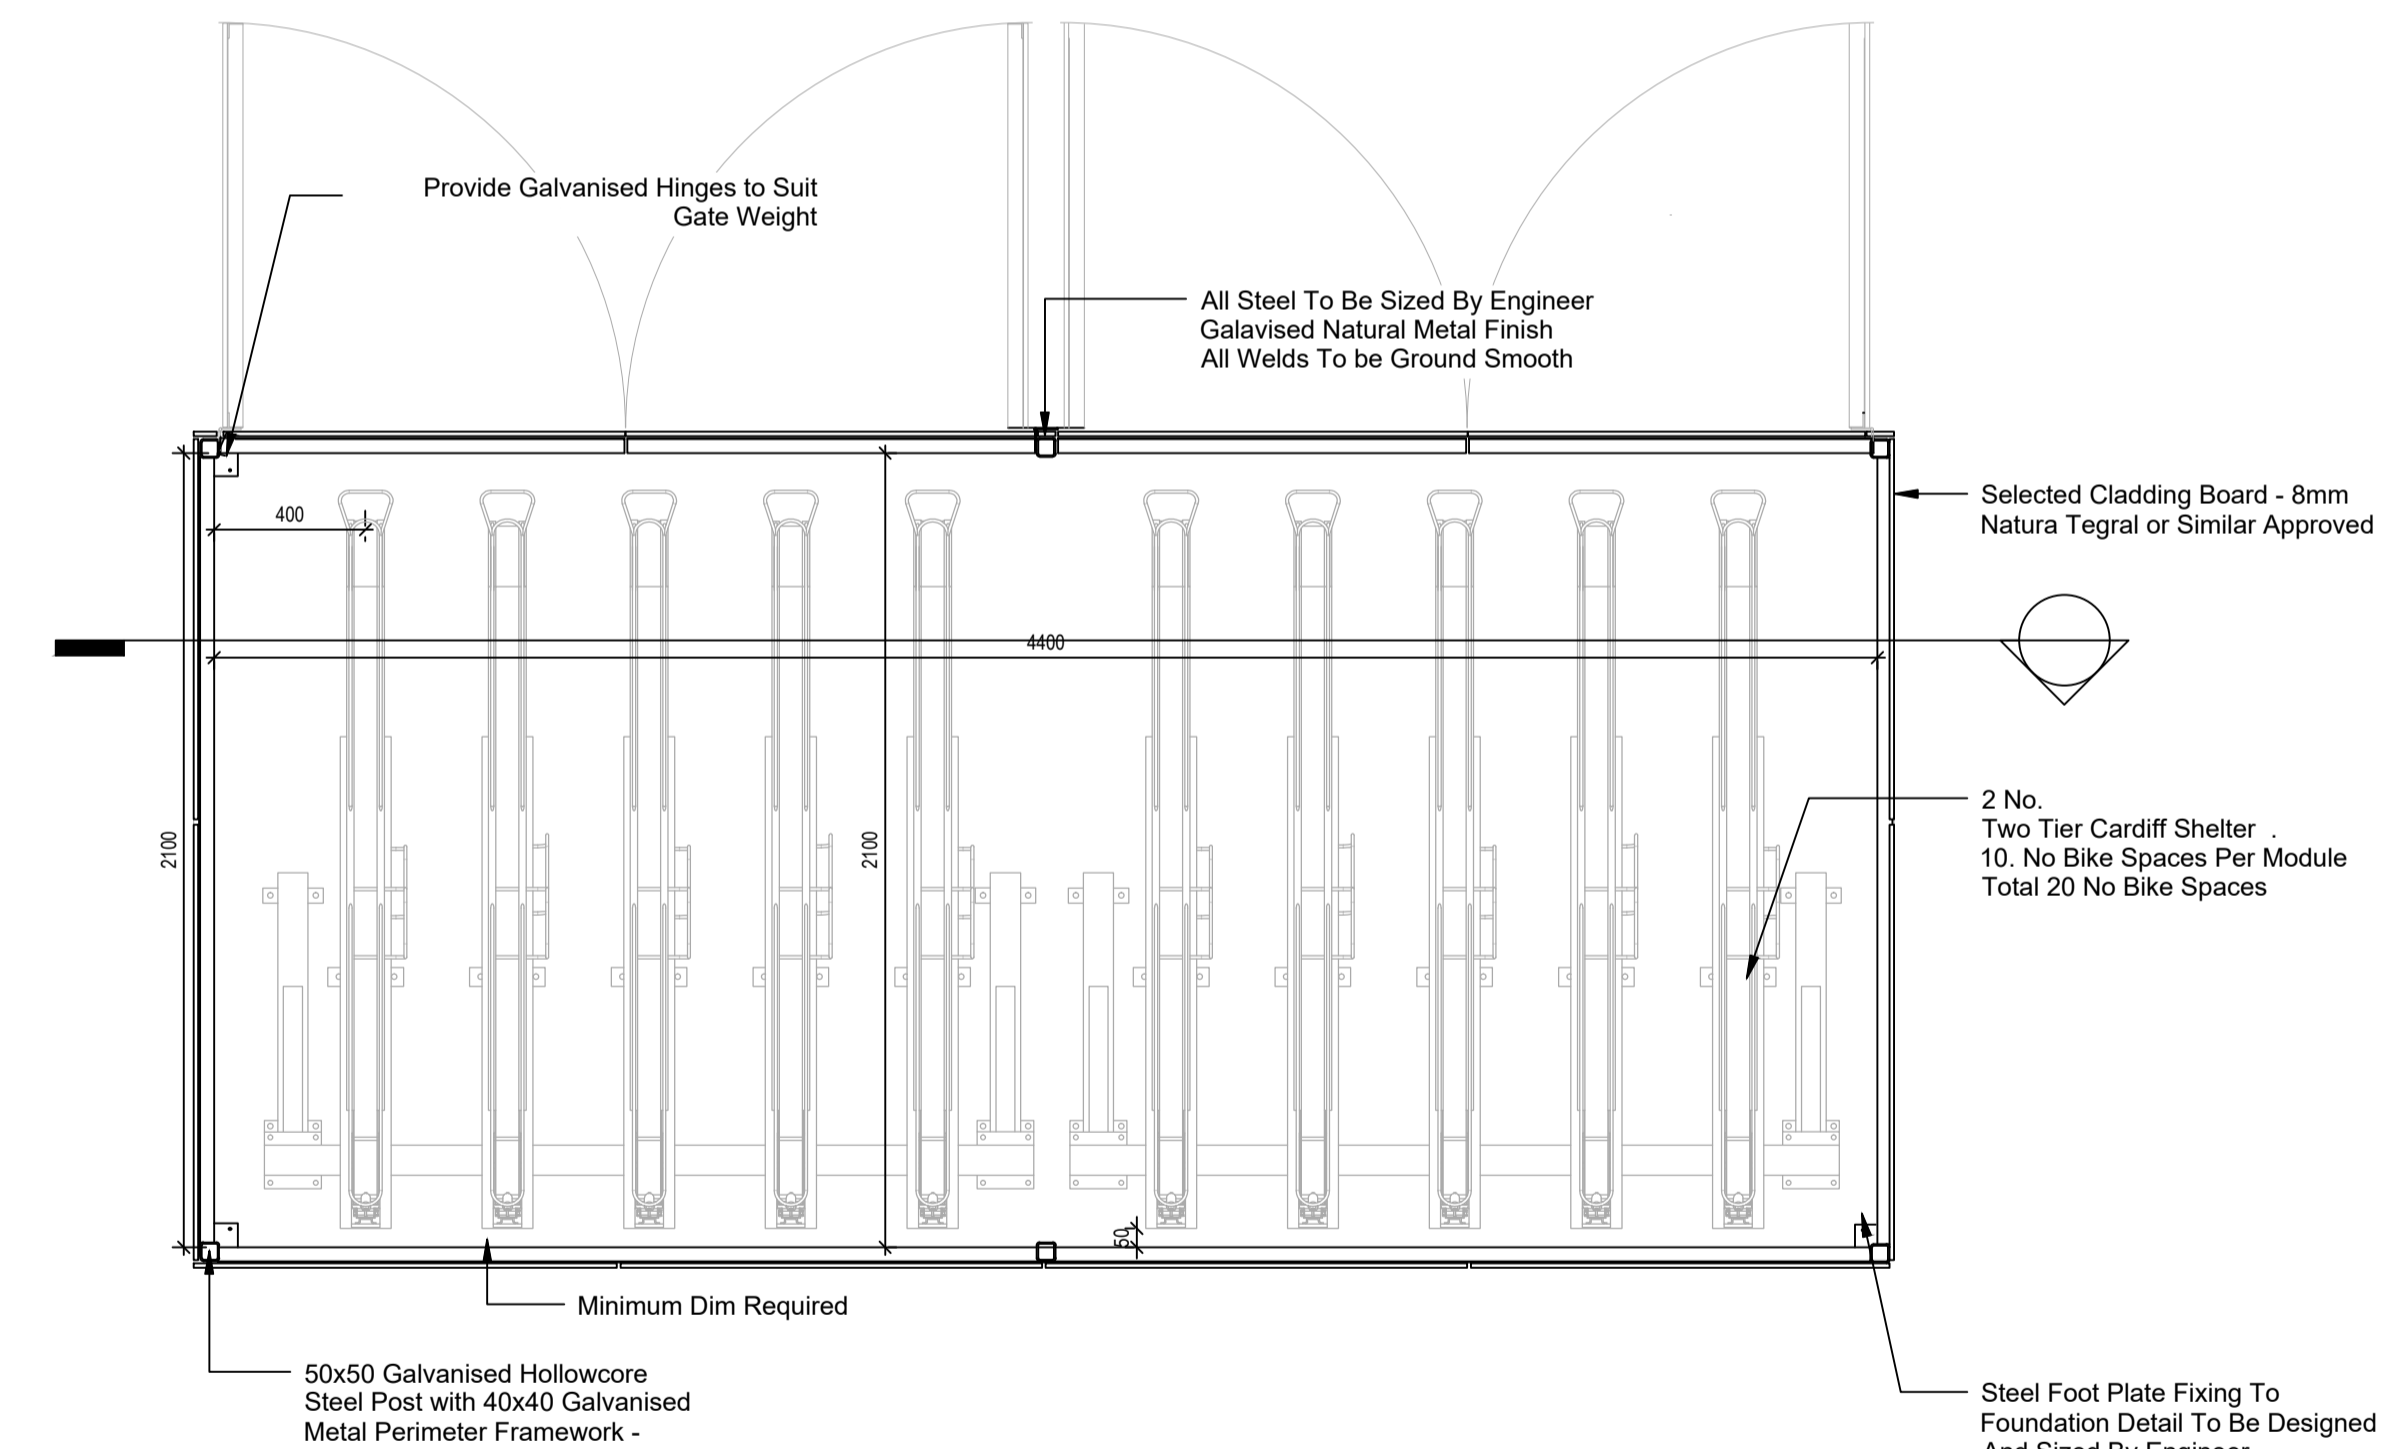

PLAN

Revision Description	Date	Rev. No.	Issued by
ABP SHD Planning Submission	03.09.2018	--	SK

**omahony pike**

architecture | urban design | Dublin | Cork  
 email: info@omahonypike.com | The Chapel | 26 South Mall  
 tel: +353 1 202 7400 | Mount St. Anne's | Cork City  
 fax: +353 1 283 0822 | Milltown, Dublin 6 | Co. Cork  
 www.omahonypike.com | D06 XN52 Ireland | T12 R2RV Ireland

Project No.: 1704A | Scale @ A1: 1:20  
 Project Lead: MH | Date Printed: 21-08-2018  
 Drawn By: SK | Current Rev.: --  
 Model No.: 1704A-OMP-UT-XX-DR-A-XX-11102\_BIKE  
 STORE PLANS ELEVATION  
 Purpose: PL

Project: Proposed Residential Development at Glencairn Lands  
 Location: Murphystown Road, Dublin 18  
 Client: Viscount Securities