


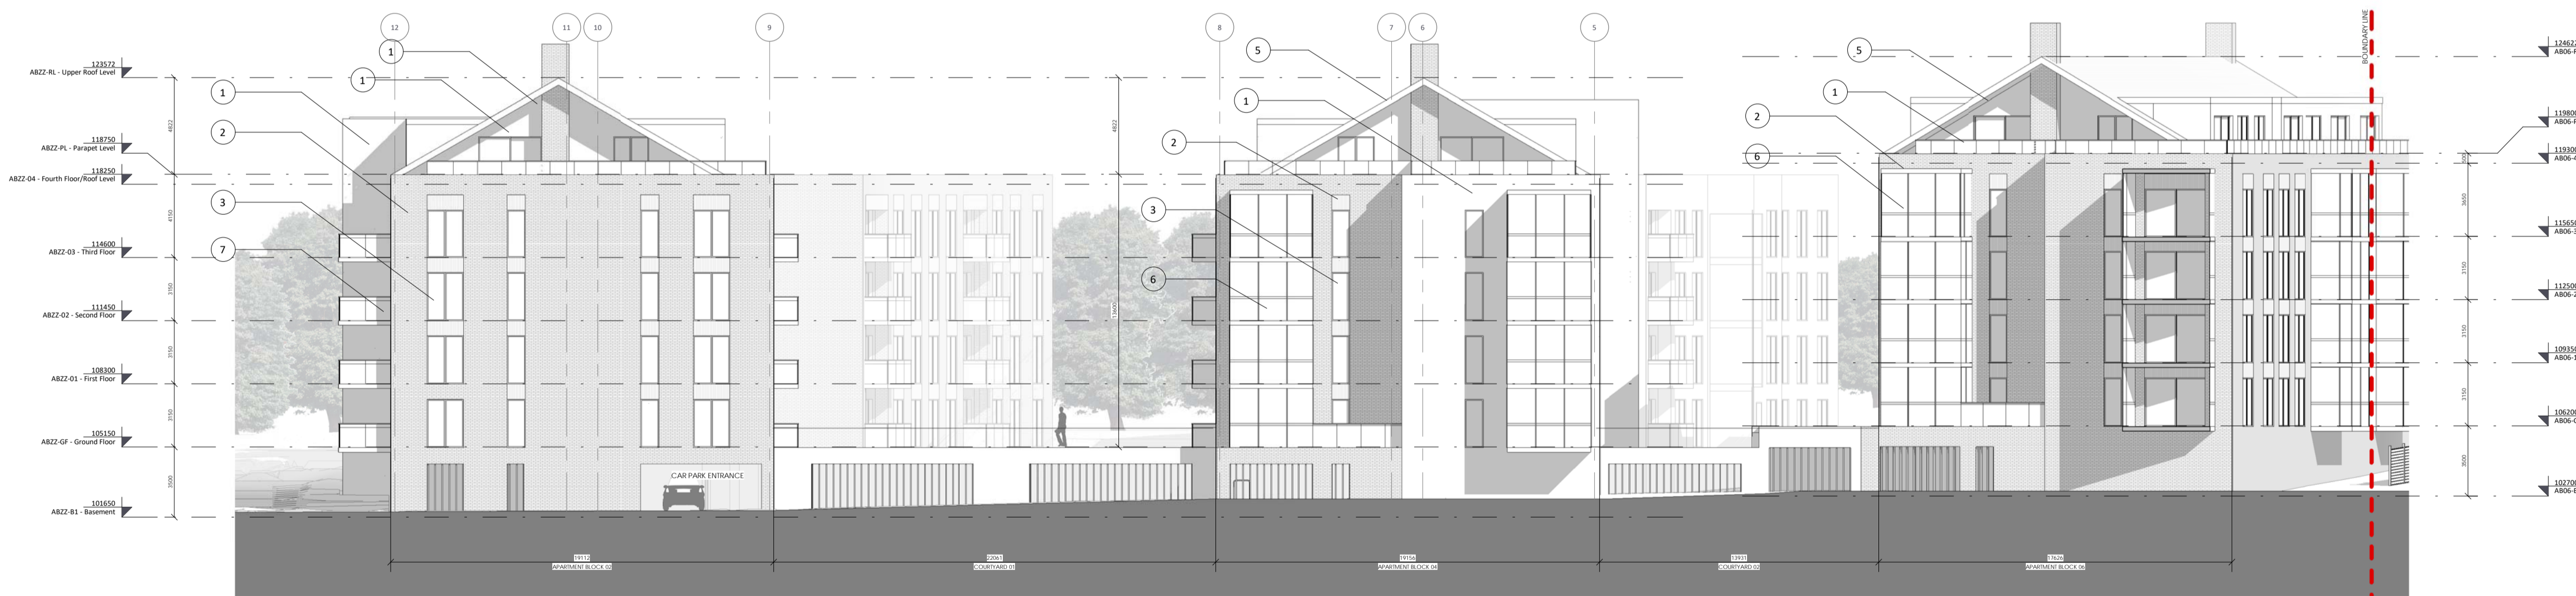

1 Apartment Blocks 02-06 Southern Elevation
1:200




2 Apartment Blocks 02-06 Northern Elevation
1:200

Apartment Blocks 02-06 North and South Elevations

MATERIALS LEGEND

1. SELECTED COLOR RENDER
2. SELECTED BRICK FACADE
3. TRIPLE-GLAZED WINDOW SYSTEM
4. TRIPLE-GLAZED DOOR SYSTEM
5. SELECTED TILED ROOF
6. WINTER GARDEN
7. GLAZED BALUSTRADE
8. WIND SCREEN

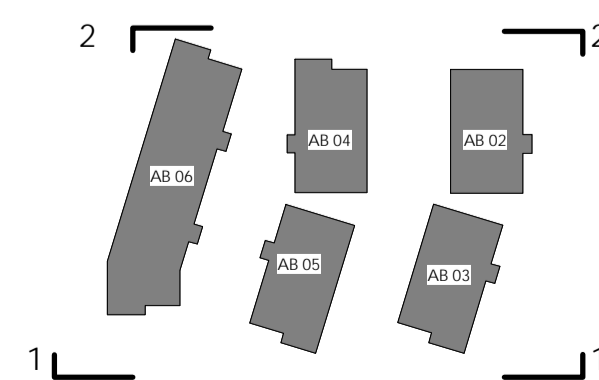

APARTMENT BLOCKS 02-06
KEY PLAN

SITE KEY PLAN



Revision Description	Date	Rev. No.	Issued by
ABP SHD PLANNING SUBMISSION	03-09-2018	A	

Figured dimensions only to be used. This drawing is copyright of O'Mahony Pike Architects Ltd. All information is shared as per approved use in accordance with BS1192(2007) + A2(2016), Table 5; Standard Codes for Suitability of Models and Documents. If 'Information Approval Check' is empty, this information has been shared at 50 - WIP.

architecture | urban design
 email: info@omahonypike.com
 tel: +353 1 202 7400
 fax: +353 1 283 0822
 www.omahonypike.com

Dublin
 The Chapel
 Mount St. Anne's
 Milltown, Dublin 6
 D06 XN52 Ireland

Cork
 26 South Mall
 Cork City
 Co. Cork
 T12 R2RV Ireland

Project No.: 1704A **Scale:** 1 : 200

Project Lead: MH **Date Printed:** 07/03/18

Drawn By: Author **Current Rev.:** A

Model No.: 1704A-OMP-00-00-M3-A-XX-00001

Purpose: PL

Project: Proposed Residential Development at Glencairn Lands

Location: Murphystown Way, Dublin 18

Client: Castdale Ltd.

Drawing Title: Apartment Blocks 02-06 North and South Elevations

Drawing No.: 1704A-OMP-ABZ3-00-DR-A-00-21000