



© COPYRIGHT OF THIS DRAWING IS RESERVED BY DBFL CONSULTING ENGINEERS. NO PART SHALL BE REPRODUCED OR TRANSMITTED WITHOUT THEIR WRITTEN PERMISSION.

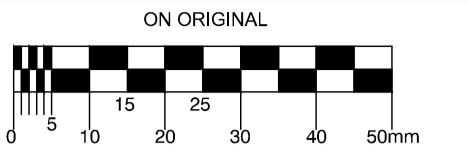

- NOTES:
1. ALL DIMENSIONS AND LEVELS IN METRES, EXCEPT IF NOTED OTHERWISE.
 2. ALL LEVELS TO MAIN HEAD DATUM.
 3. CO-ORDINATE SYSTEM IS: IRISH TRANSVERSE MERCATOR.

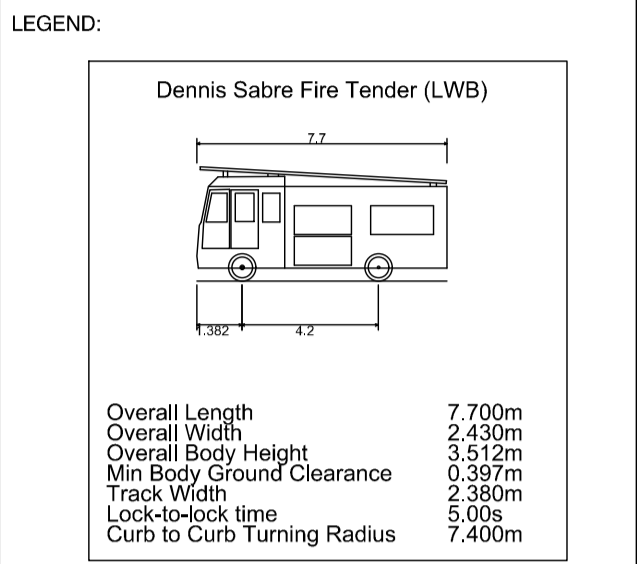

ORDNANCE SURVEY IRELAND LICENCE
No EN 0017918
© ORDNANCE SURVEY IRELAND
GOVERNMENT OF IRELAND

REV.	DATE	DESCRIPTION	BY	CHKD.
PLANNING				
DESIGNED	APW	PREPARED	APW	
DATE	JULY2018	CHECKED	JBK	

DBFL
DUBLIN OFFICE: Ormrod House,
Upper Ormrod Quay, Dublin 7, Ireland.
PHONE: +353 1 400 4000
FAX: +353 1 400 4050

WATERFORD OFFICE: Unit 2, The Chandlery,
1-2 O'Connell Street, Waterford, Ireland.
PHONE: +353 51 300 500
FAX: +353 51 844 913

DBFL Consulting Engineers EMAIL: info@dbfl.ie SITE: www.dbfl.ie

PROJECT
**PROPOSED RESIDENTIAL
DEVELOPMENT AT GLENCAIRN,
MURPHYSTOWN WAY, DUBLIN 18**

DRG. TITLE
**AUTOTRACK ANALYSIS
FIRE TENDER
-SHEET 2 OF 2-**

ARCHITECT
O'MAHONY PIKE ARCHITECTS

SCALE 1:250 @A1 FILE REF. 170074-2060
DRG. NO. 170074-2065