




1 SITE SECTION A-A  
1:500



2 SITE SECTION B-B  
1:500



3 SITE SECTION C-C  
1:500

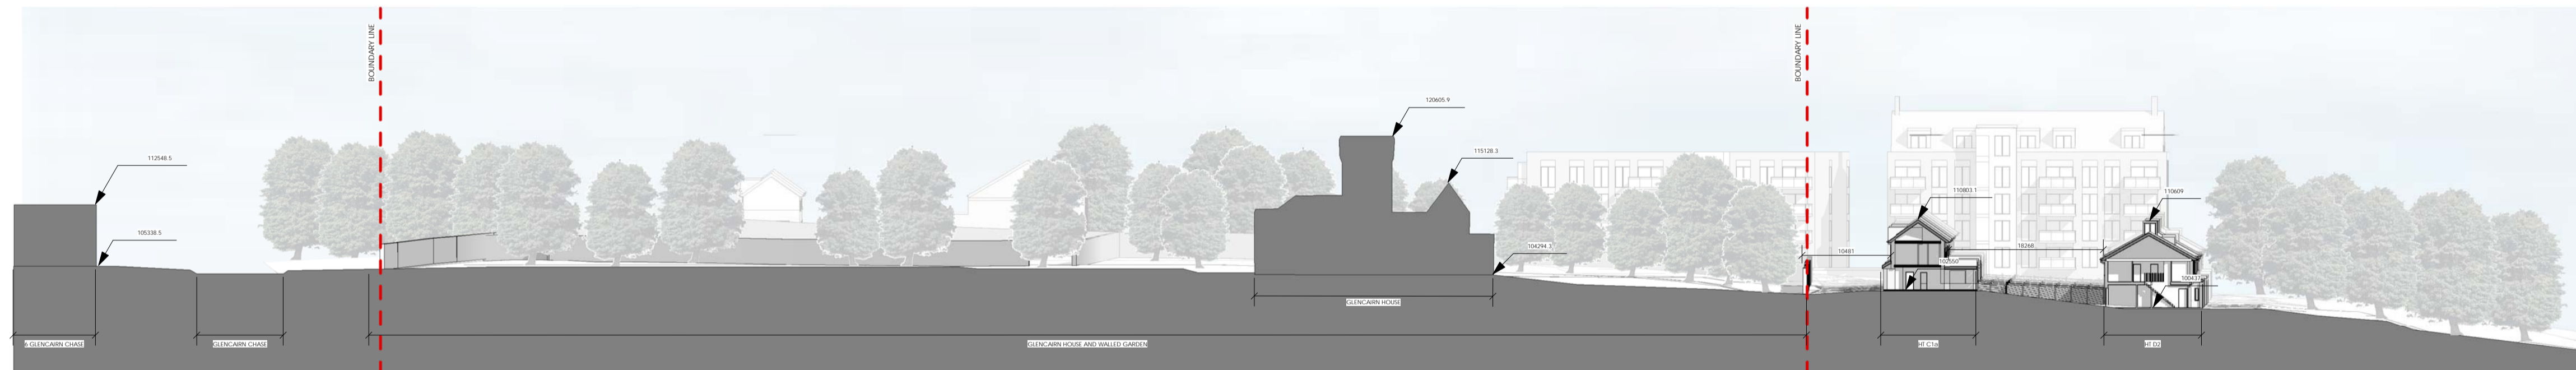

4 SITE SECTION D-D  
1:500

Site Sections 01

NOTE:  
PLEASE REFER TO OMP APARTMENT AND HOUSE TYPE DRAWINGS FOR FURTHER DETAILS



Revision Description	Date	Rev. No.	Issued by
ABP SHD PLANNING SUBMISSION	03-09-2018	A	

**omahony pike**

architecture | urban design  
 email: info@omahonypike.com  
 tel: +353 1 202 7400  
 fax: +353 1 283 0822  
 www.omahonypike.com

Dublin  
 The Chapel  
 Mount St. Anne's  
 Milltown, Dublin 6  
 D06 XN52 Ireland

Cork  
 26 South Mall  
 Cork City  
 Co. Cork  
 T12 R2RV Ireland

Project No.: 1704A  
 Project Lead: MH  
 Drawn By: Author  
 Model No.: 1704A-OMP-00-00-M3-A-XX-00001  
 Purpose: PL

Scale @ A1: 1:500  
 Date Printed: 03/08/18  
 Current Rev.: A

Project: Proposed Residential Development at Glencairn Lands  
 Location: Murphystown Way, Dublin 18  
 Client: Castdale Ltd.

Figured dimensions only to be used. This drawing is copyright of O'Mahony Pike Architects Ltd. All information is shared as per approved use in accordance with BS1192(2007) + A2(2016), Table 5; Standard Codes for Suitability of Models and Documents. If 'Information Approval Check' is empty, this information has been shared at 50 - WIP.

Drawing Title: Site Sections 01  
 Drawing No.: 1704A-OMP-00-XX-DR-A-XX-21000