




1 Boundary Section 01
1 : 200

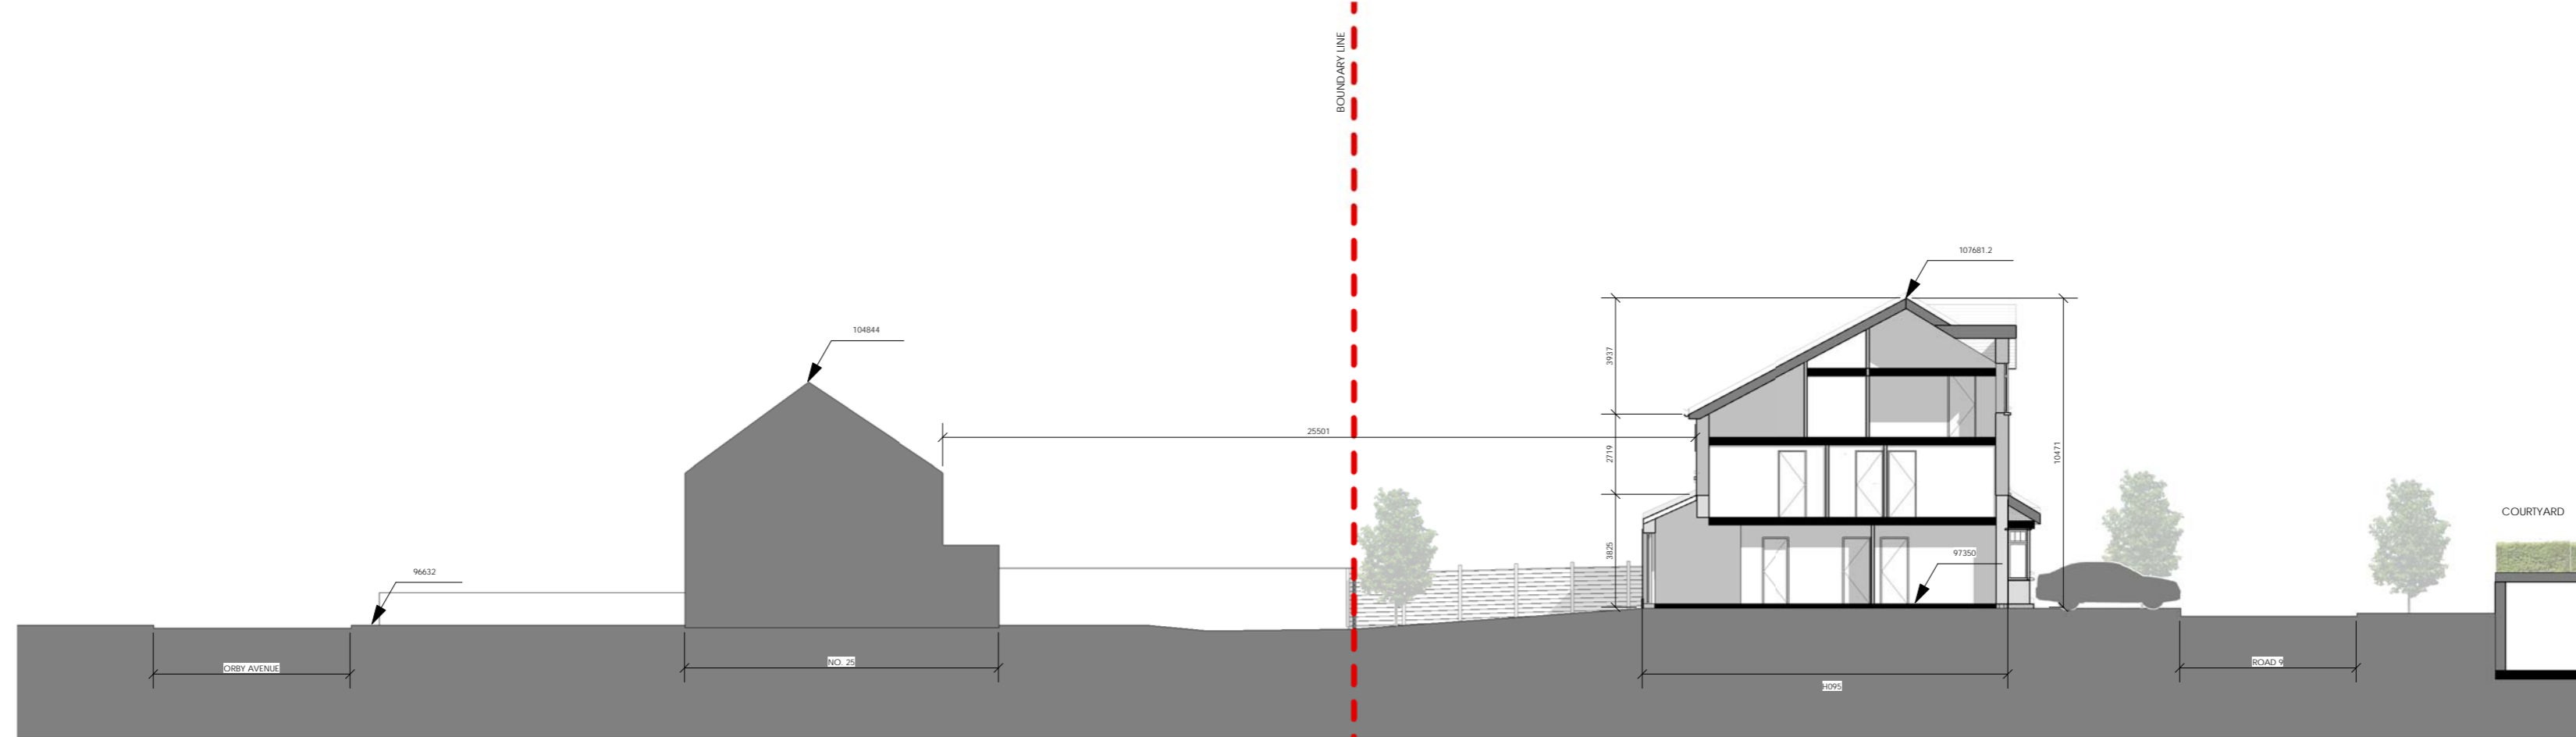

2 Boundary Section 02
1 : 200

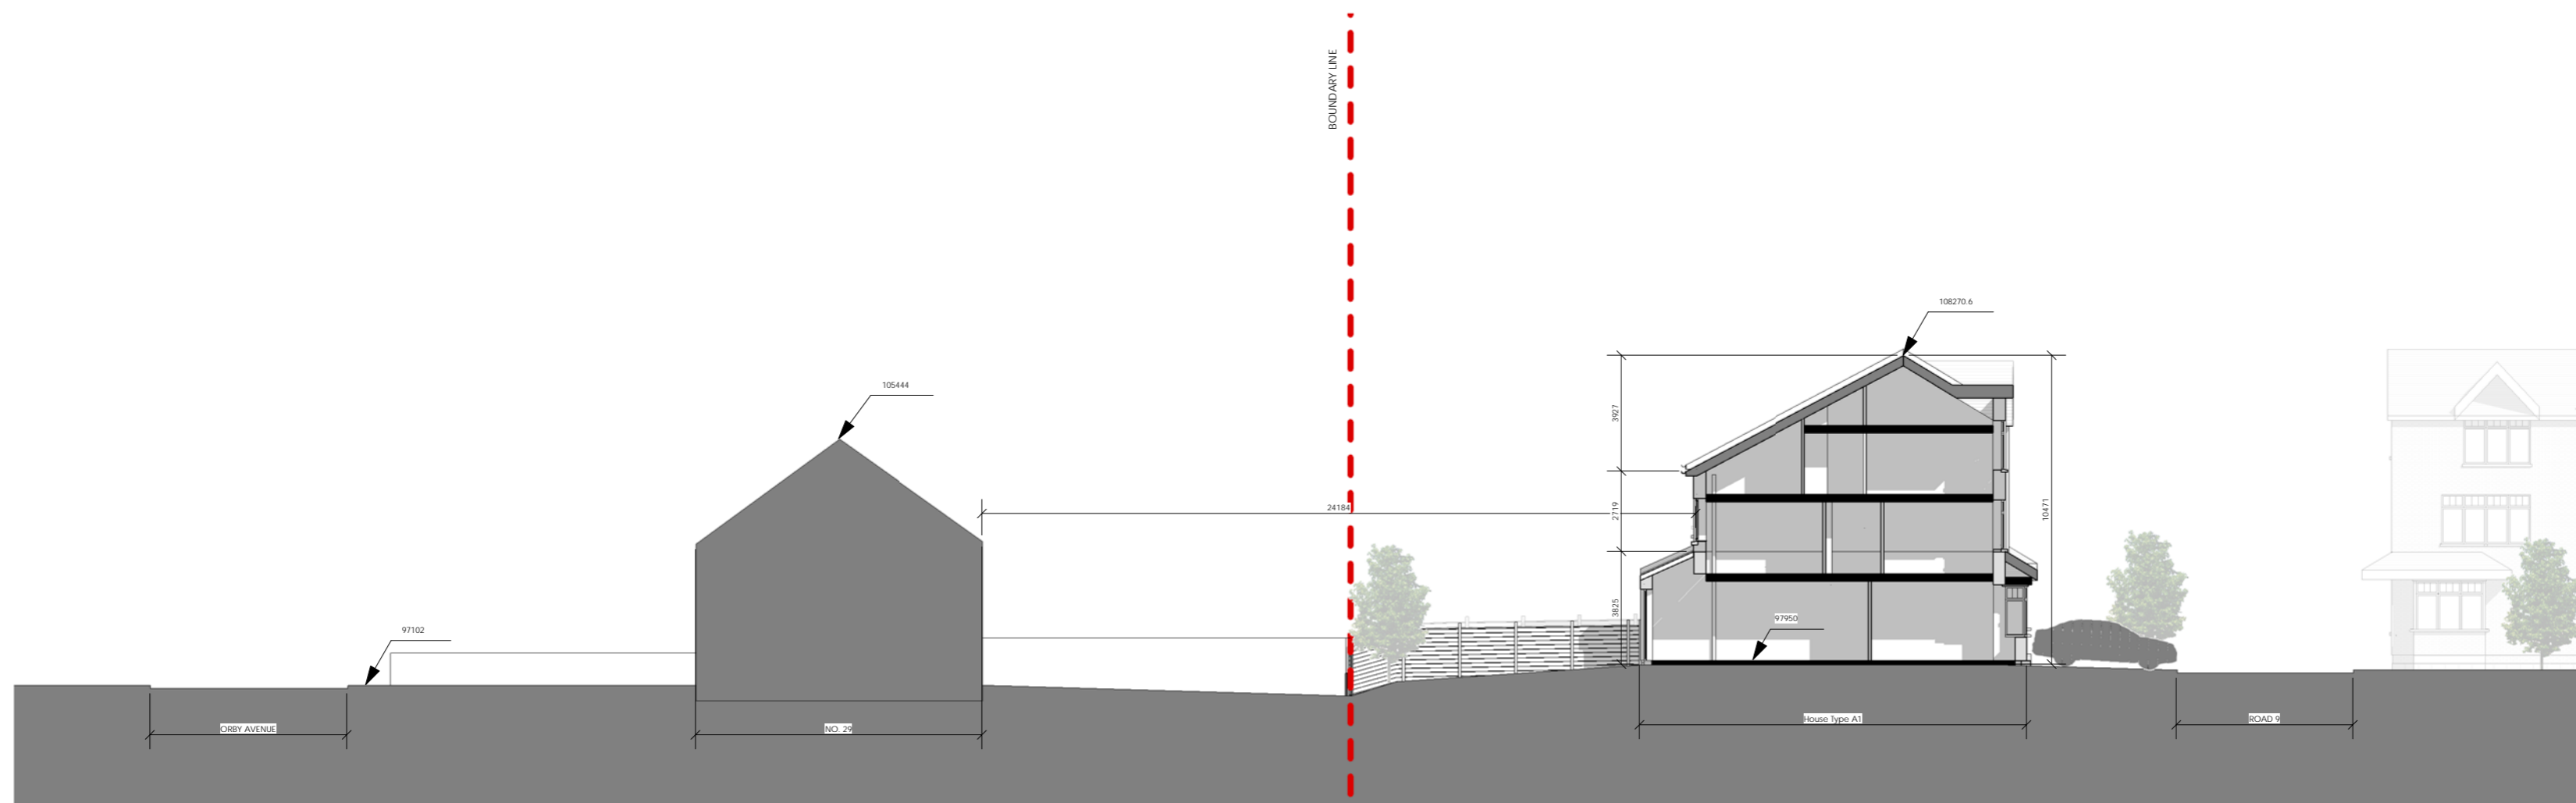

3 Boundary Section 03
1 : 200

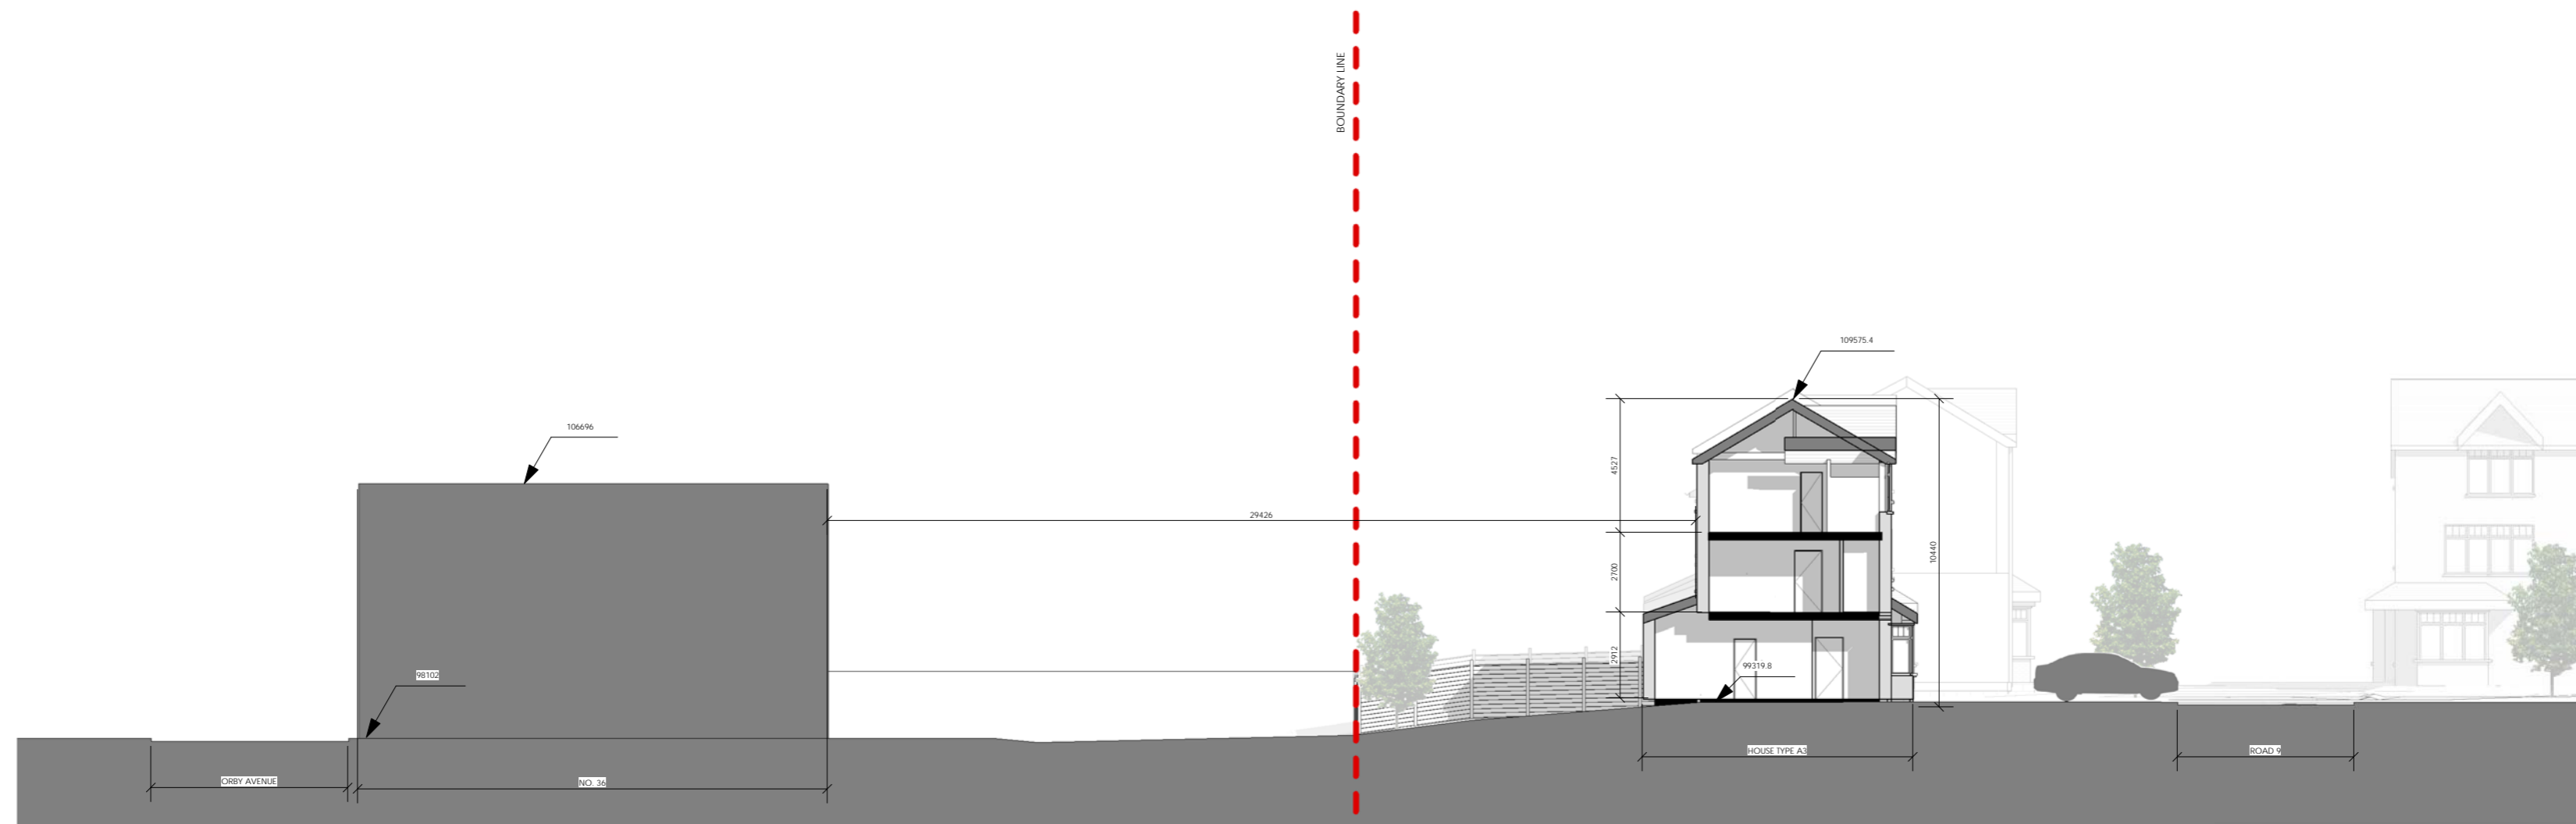

4 Boundary Section 04
1 : 200

Boundary Sect



SITE KEY PLAN

Revision Description	Date	Rev. No.	Issued by

ABP SHD PLANNING SUBMISSION 03-09-2018 A

Figured dimensions only to be used. This drawing is copyright of O'Mahony Pike Architects Ltd. All information is shared as per approved use in accordance with BS1192(2007) + A2(2016), Table 5, Standard Codes for Suitability of Models and Documents. If 'Information Approval Check' is empty, this information has been shared at 50 - WIP.

omahony pike

architecture|urban design **Dublin** **Cork**
 email: info@omahonypike.com The Chapel 26 South Mall
 tel: +353 1 202 7400 Mount St. Anne's Cork City
 fax: +353 1 283 0822 Milltown, Dublin 6 Co. Cork
 www.omahonypike.com D06 XN52 Ireland T12 R2RV Ireland

Project No.: 1704A **Scale @ A1:** 1 : 200
Project Lead: MH **Date Printed:** 08/01/18
Drawn By: Author **Current Rev.:** A
Model No.: 1704A-OMP-00-00-M3-A-XX-00001
Purpose: PL

Project: Proposed Residential Development at Glencairn Lands
Location: Murphystown Way, Dublin 18
Client: Castdale Ltd.

Drawing Title: Boundary Sections 01
Drawing No.: 1704A-OMP-00-XX-DR-A-00-31002

Suitability: Checked By: Date: