



1 Boundary Section 05
1:200

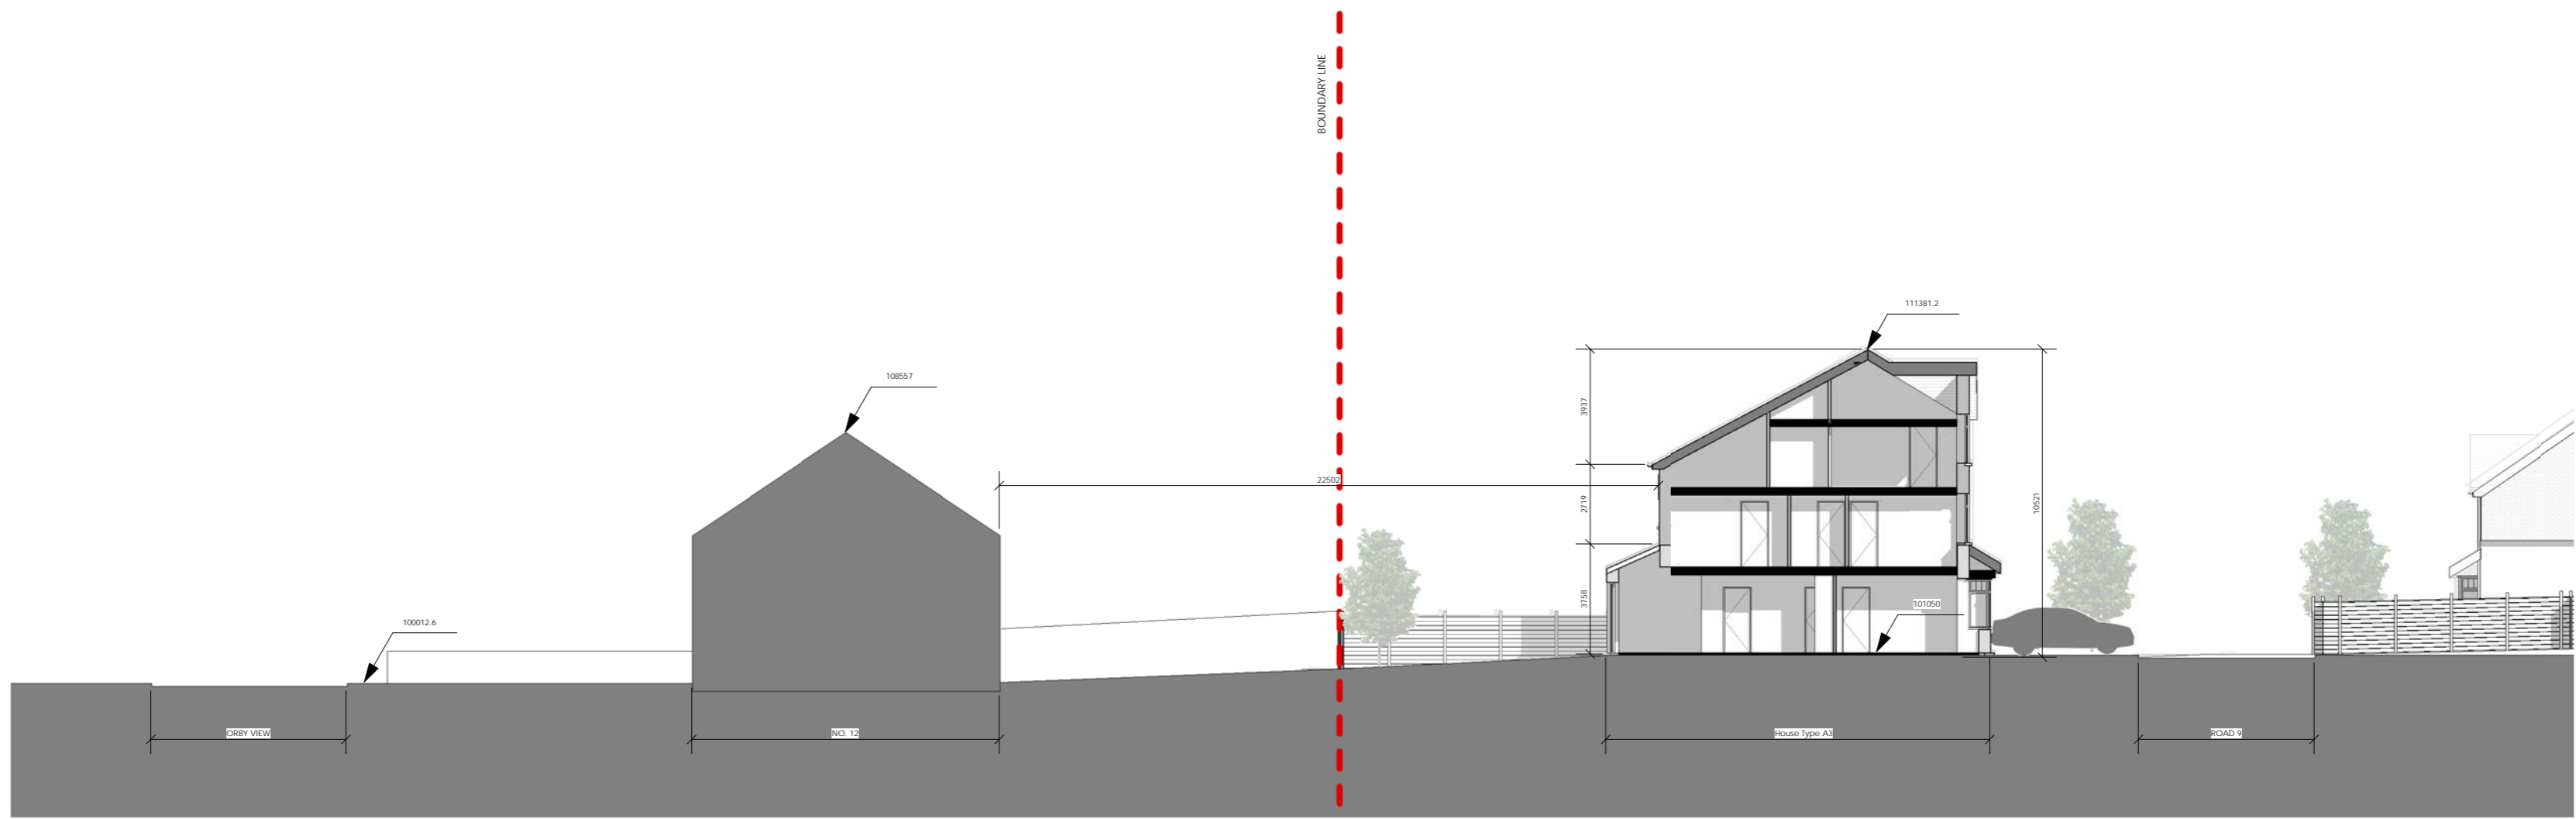

2 Boundary Section 06
1:200

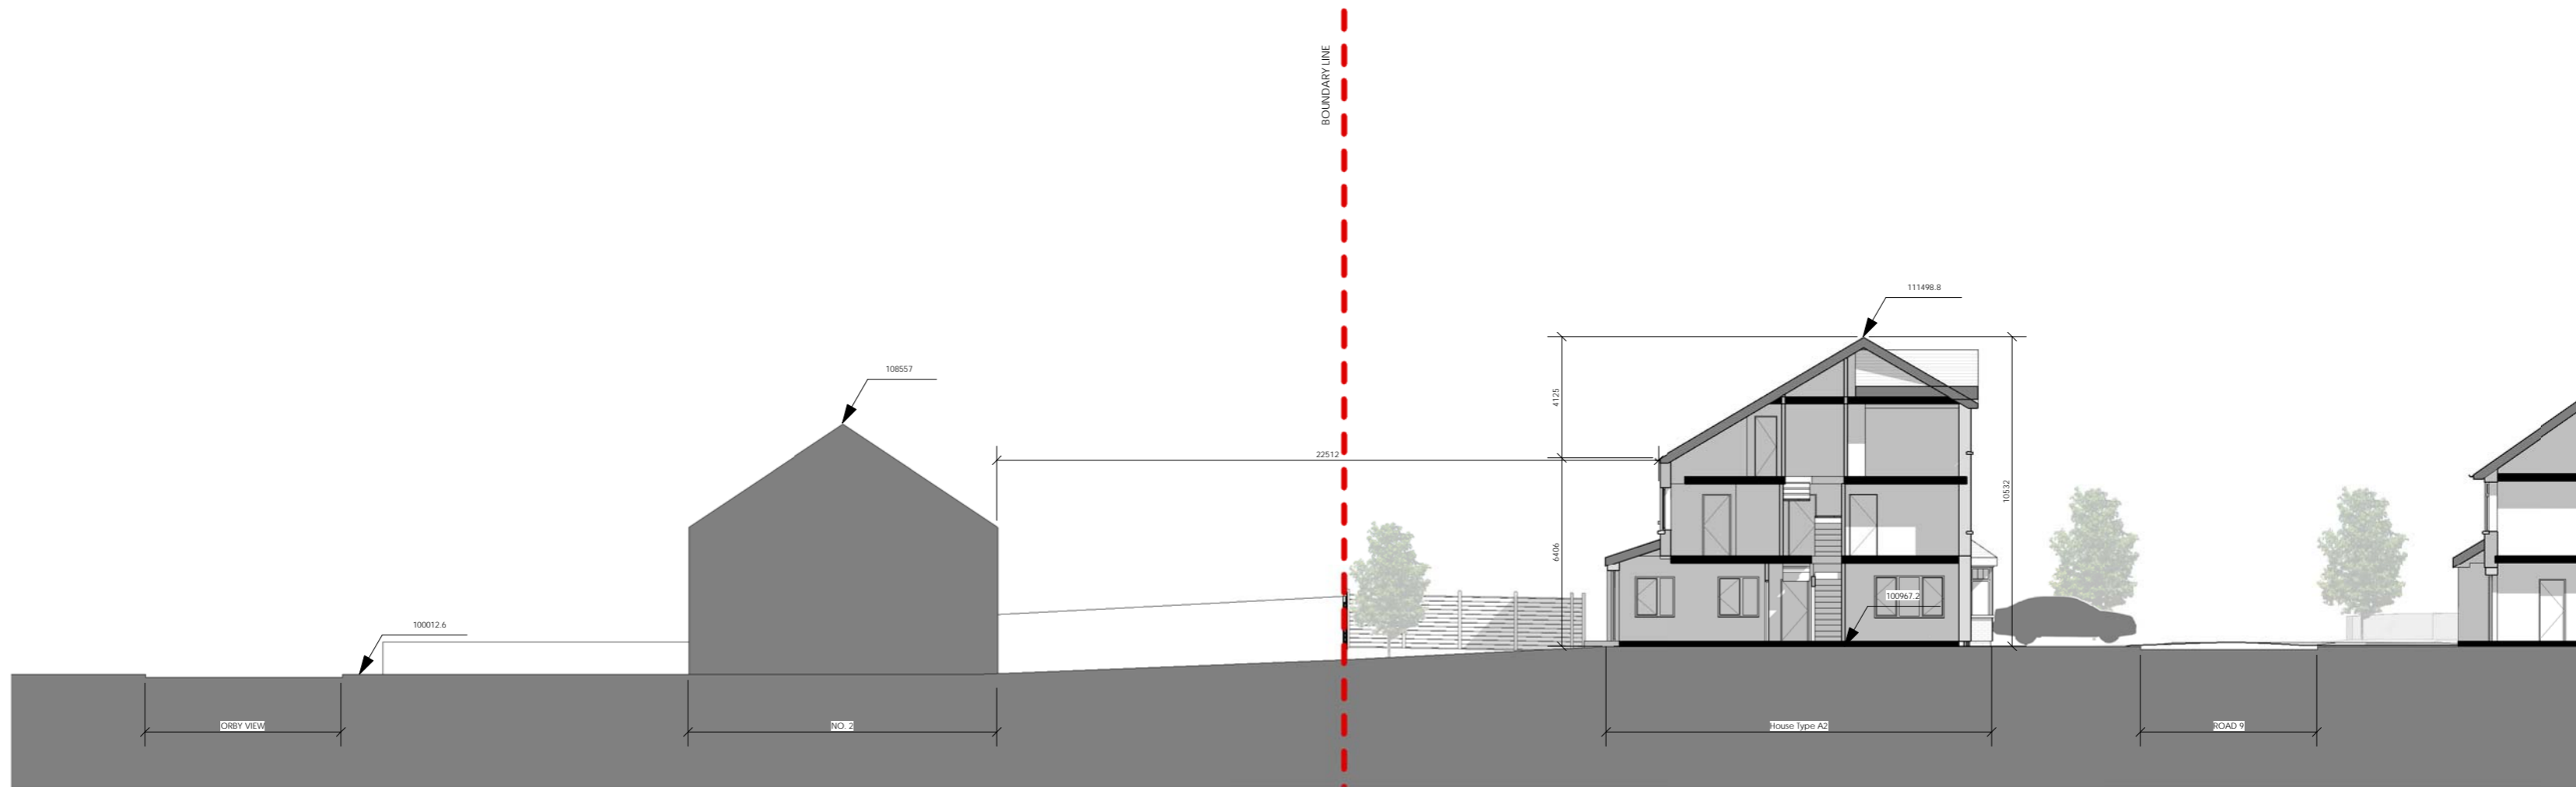

3 Boundary Section 07
1:200

Boundary Sect



SITE KEY PLAN

Revision Description	Date	Rev. No.	Issued by
ABP SHD PLANNING SUBMISSION	03-09-2018	A	

Figured dimensions only to be used. This drawing is copyright of O'Mahony Pike Architects Ltd. All information is shared as per approved use in accordance with BS1192(2007) + A2(2016), Table 5, Standard Codes for Suitability of Models and Documents. If 'Information Approval Check' is empty, this information has been shared at 50 - WIP.

o'mahony pike

architecture|urban design
 email: info@omahonypike.com
 tel: +353 1 202 7400
 fax: +353 1 283 0822
 www.omahonypike.com

Dublin
 The Chapel
 Mount St. Anne's
 Milltown, Dublin 6
 D06 XN52 Ireland

Cork
 26 South Mall
 Cork City
 Co. Cork
 T12 R2RV Ireland

Project No.: 1704A
 Project Lead: MH
 Drawn By: Author
 Model No.: 1704A-OMP-00-00-M3-A-XX-00001
 Scale @ A1: 1:200
 Date Printed: 08/02/18
 Current Rev.: A
 Purpose: PL

Project: Proposed Residential Development at Glencairn Lands
 Location: Murphystown Way, Dublin 18
 Client: Castdale Ltd.

Drawing Title: Boundary Sections 02
 Drawing No.: 1704A-OMP-00-XX-DR-A-00-31102

Suitability: Checked By: Date: