


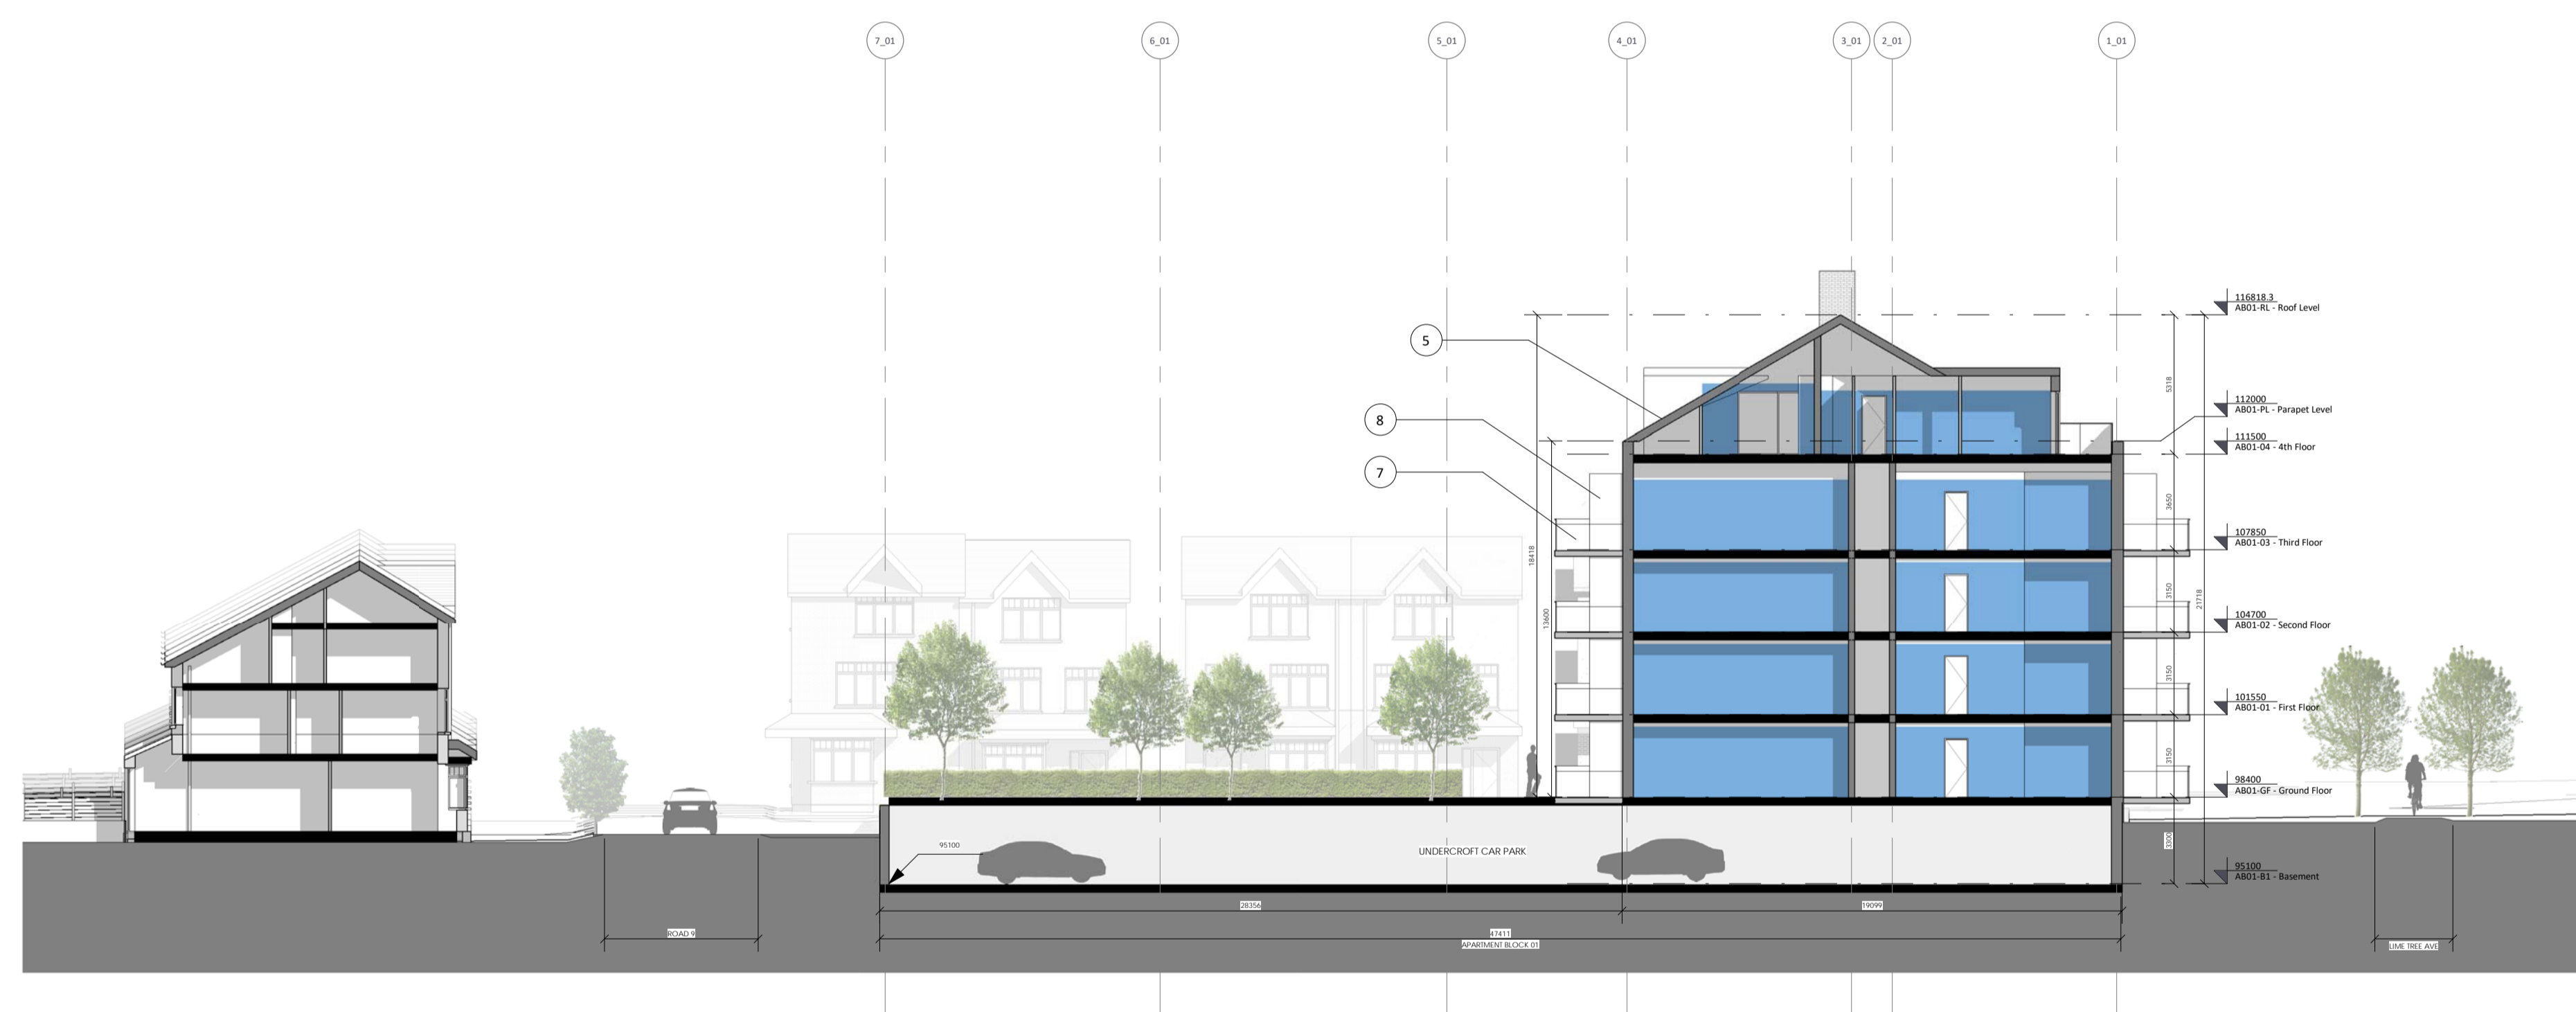


1 Apartment Block 01 Section A-A
1:200



2 Apartment Block 01 Section B-B
1:200

Apartment Block 01 Sections

- MATERIALS LEGEND
1. SELECTED COLOR RENDER
 2. SELECTED BRICK FACADE
 3. TRIPLE-GLAZED WINDOW SYSTEM
 4. TRIPLE-GLAZED DOOR SYSTEM
 5. SELECTED TILED ROOF
 6. WINTER GARDEN
 7. GLAZED BALUSTRADE
 8. WIND SCREEN

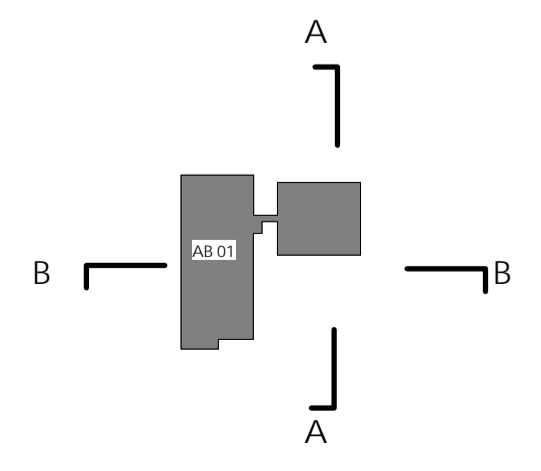

APARTMENT BLOCK 01
KEY PLAN



SITE KEY PLAN

Revision Description	Date	Rev. No.	Issued by
ABP SHD PLANNING SUBMISSION	03-09-2018	A	

Figured dimensions only to be used. This drawing is copyright of O'Mahony Pike Architects Ltd. All information is shared as per approved use in accordance with BS1192(2007) + A2(2016), Table 5; Standard Codes for Suitability of Models and Documents. If 'Information Approval Check' is empty, this information has been shared at 50 - WIP.

o'mahony pike

architecture | urban design
 email: info@omahonypike.com
 tel: +353 1 202 7400
 fax: +353 1 283 0822
 www.omahonypike.com

Dublin
 The Chapel
 Mount St. Anne's
 Milltown, Dublin 6
 D06 XN52 Ireland

Cork
 26 South Mall
 Cork City
 Co. Cork
 T12 R2RV Ireland

Project No.: 1704A
 Project Lead: MH
 Drawn By: Author
 Model No.: 1704A-OMP-00-00-M3-A-XX-00001
 Purpose: PL

Scale @ A1: 1:200
 Date Printed: 07/09/18
 Current Rev.: A

Project: Proposed Residential Development at Glencairn Lands
 Location: Murphystown Way, Dublin 18
 Client: Castdale Ltd.

Drawing Title: Apartment Block 01 Sections
 Drawing No.: 1704A-OMP-ABZ1-XX-DR-A-00-31000

Submittal: Checked By: Date: