



1 Courtyard Elevation 01 North
1:200

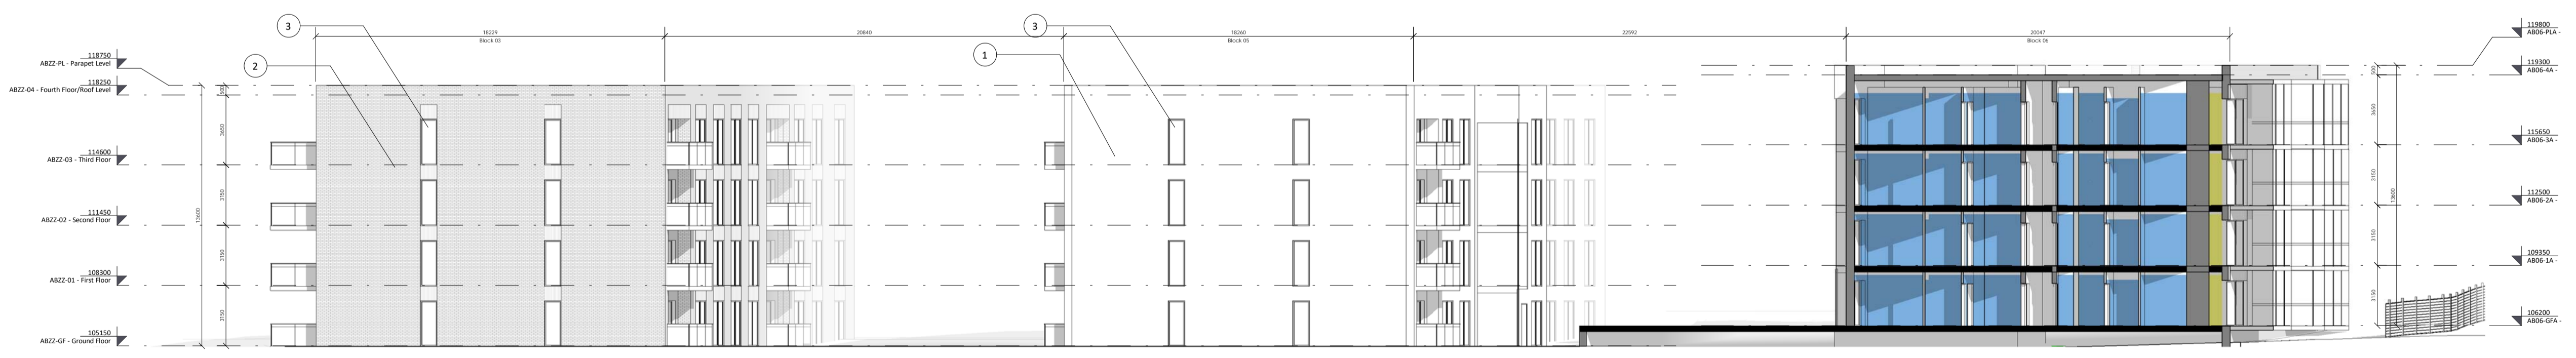

2 Courtyard Elevation 02 South
1:200

Apartment Blocks 02-06 Courtyard Elevation Elevations

- MATERIALS LEGEND
1. SELECTED COLOR RENDER
 2. SELECTED BRICK FACADE
 3. TRIPLE-GLAZED WINDOW SYSTEM
 4. TRIPLE-GLAZED DOOR SYSTEM
 5. SELECTED TILED ROOF
 6. WINTER GARDEN
 7. GLAZED BALUSTRADE
 8. WIND SCREEN

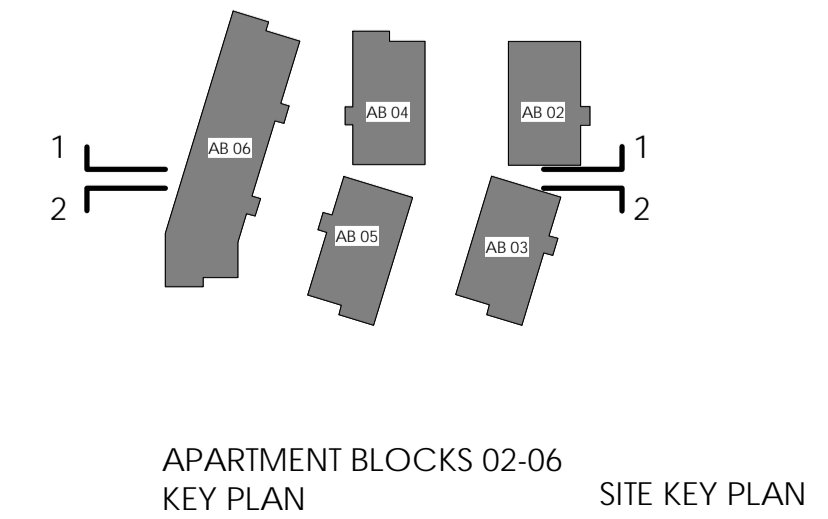

Revision Description	Date	Rev. No.	Issued by
ABP SHD PLANNING SUBMISSION	03-09-2018	A	

omahony pike

architecture | urban design
 email: info@omahonypike.com
 tel: +353 1 202 7400
 fax: +353 1 283 0822
 www.omahonypike.com

Dublin
 The Chapel
 Mount St. Anne's
 Milltown, Dublin 6
 D06 XN52 Ireland

Cork
 26 South Mall
 Cork City
 Co. Cork
 T12 R2RV Ireland

Project No.: 1704A
 Project Lead: MH
 Drawn By: KÓC
 Model No.: 1704A-OMP-00-00-M3-A-XX-00001
 Purpose: PL

Scale 1 : 200
 Date Printed: 09/03/18
 Current Rev.: A

Project: Proposed Residential Development at Glencairn Lands
 Location: Murphystown Way, Dublin 18
 Client: Castdale Ltd.

Drawing Title: Apartment Blocks 02-06 Courtyard Elevation Elevations
 Drawing No.: 1704A-OMP-ABZ3-00-DR-A-00-21004

Figured dimensions only to be used. This drawing is copyright of O'Mahony Pike Architects Ltd. All information is shared as per approved use in accordance with BS1192(2007) + A2(2016), Table 5; Standard Codes for Suitability of Models and Documents. If 'Information Approval Check' is empty, this information has been shared at 50 - WIP.