






D-01 Lime Avenue Feature Entrance
Scale 1:50

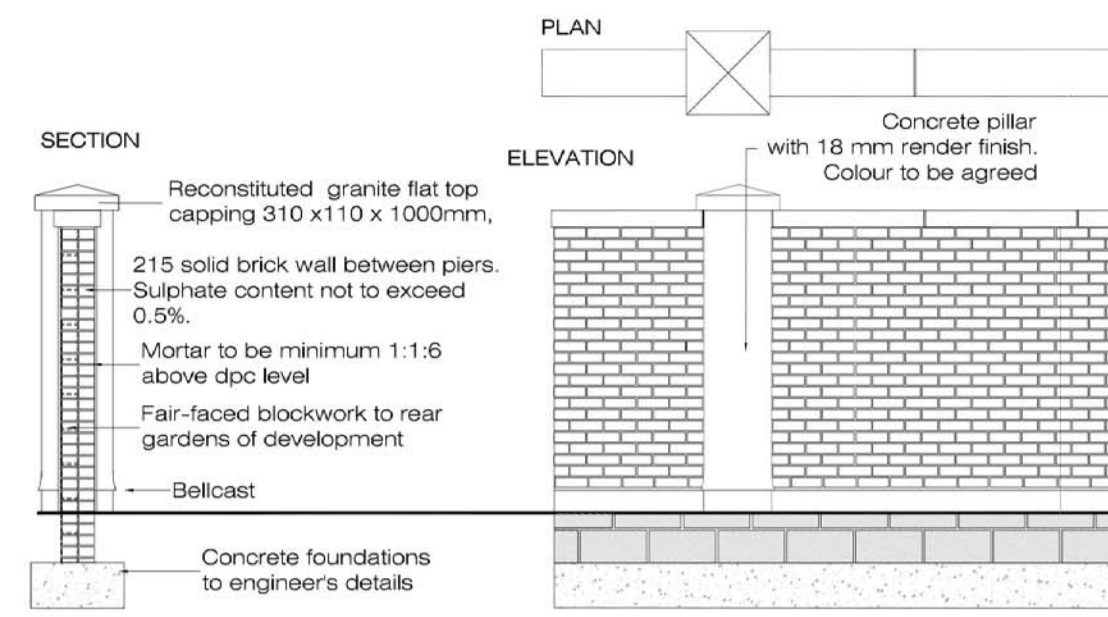

D-02 2.00 m High brick wall (side walls)
Scale 1:50

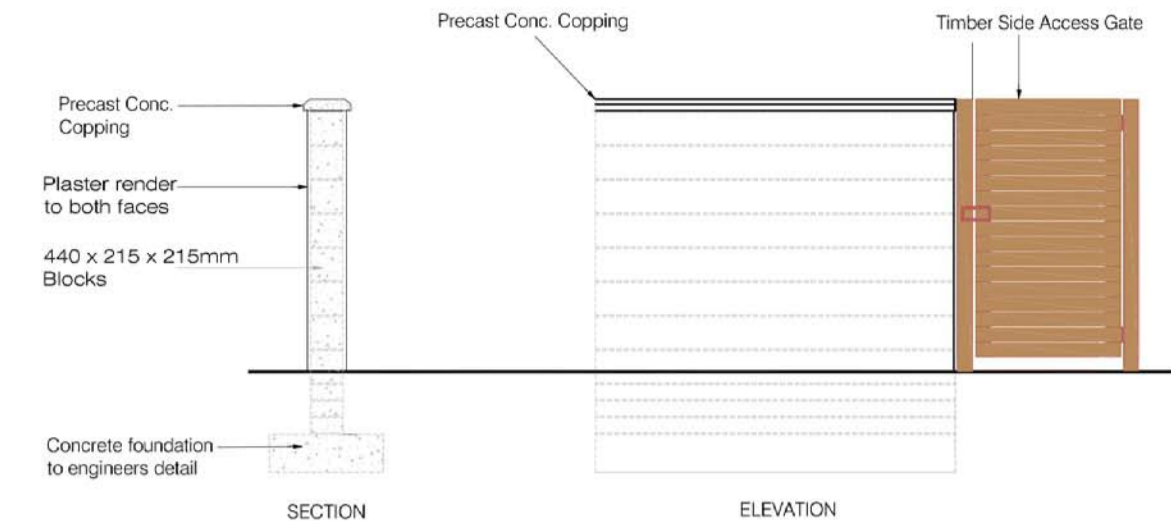


D-03 1.8m High Rendered Block wall (with timber gate)
Scale 1:50

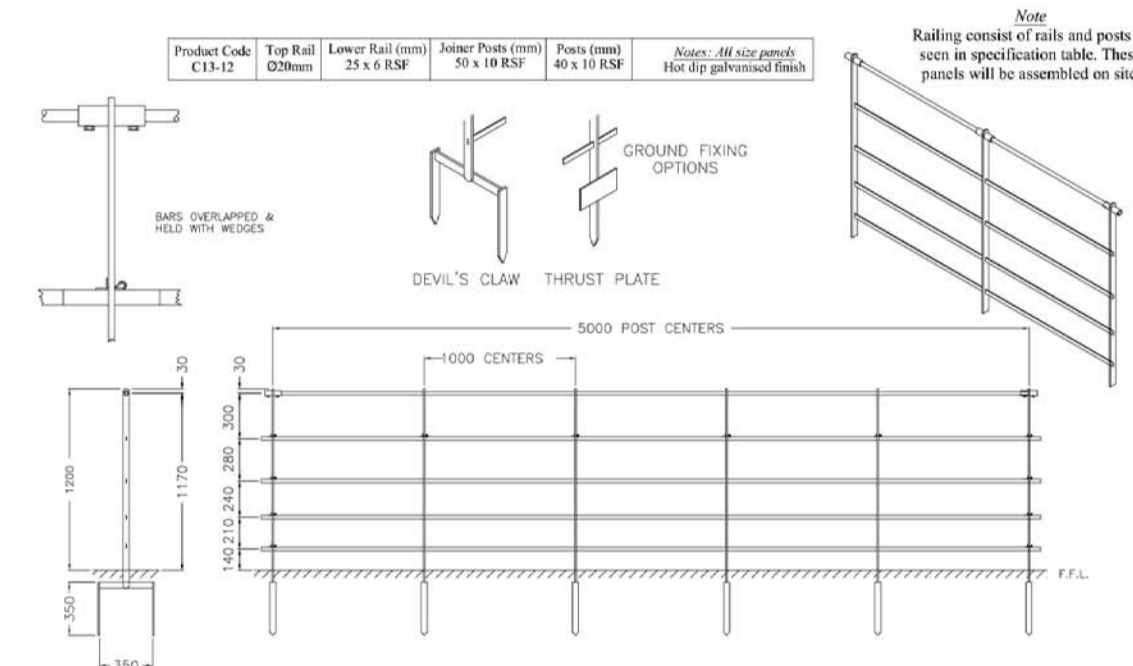


D-05 Estate Railing
Scale 1:50



D-06 Woodland Feature Entrance
Scale 1:50

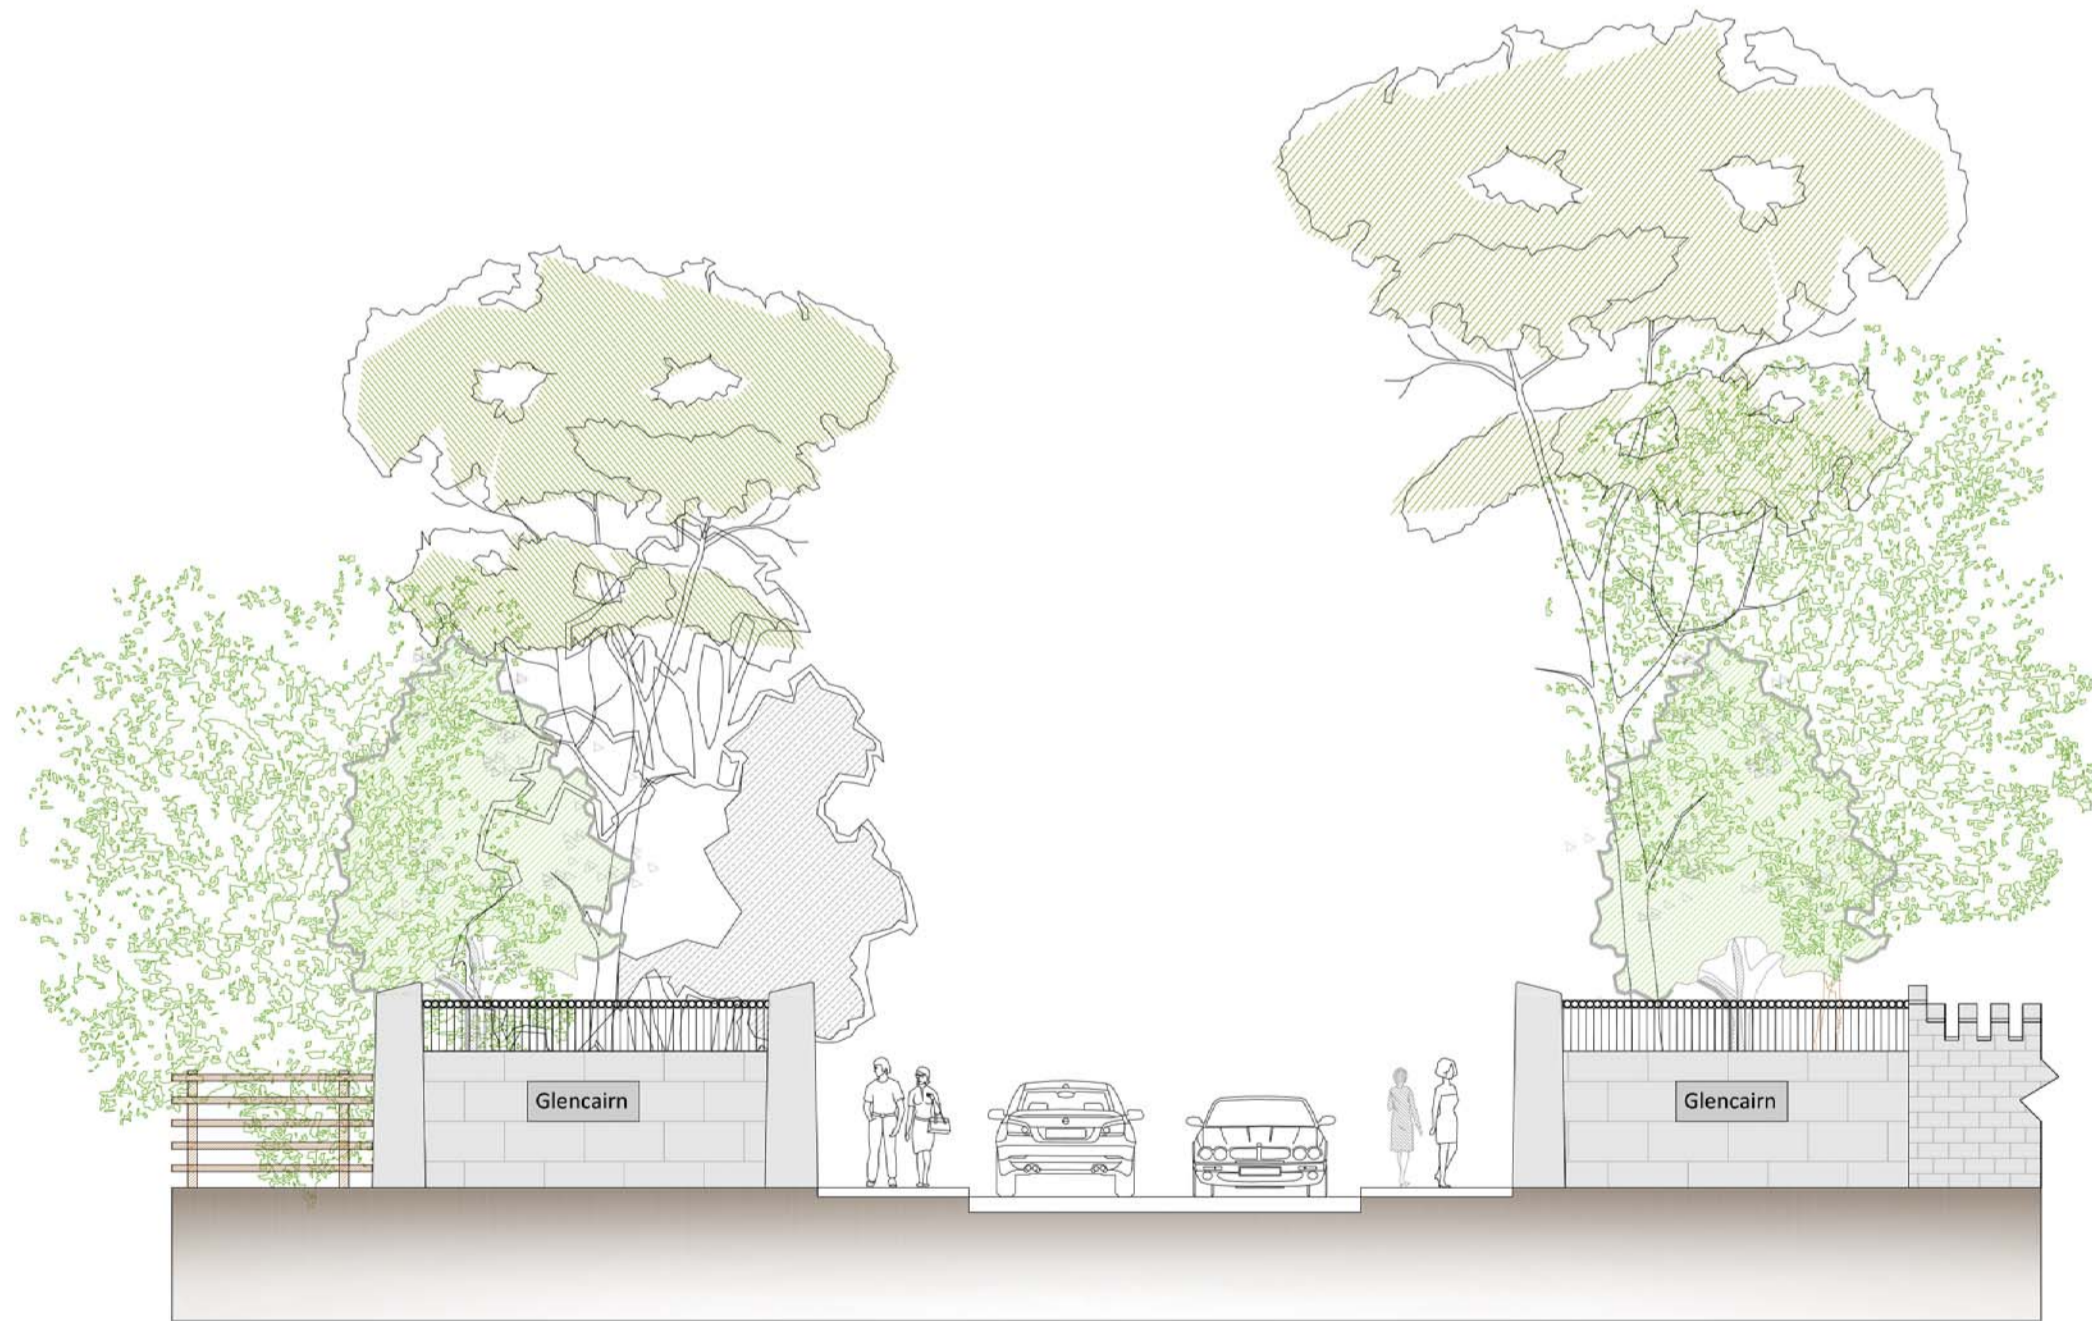


D-04 Glencairn Feature Entrance
Scale 1:100

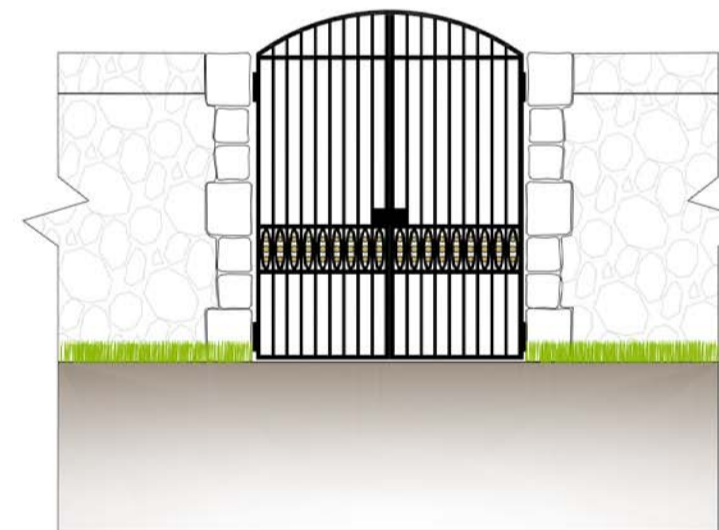

D-07 Southern Entrance Gate
Scale 1:50



D-08 Woodland Feature Entrance
Scale 1:50

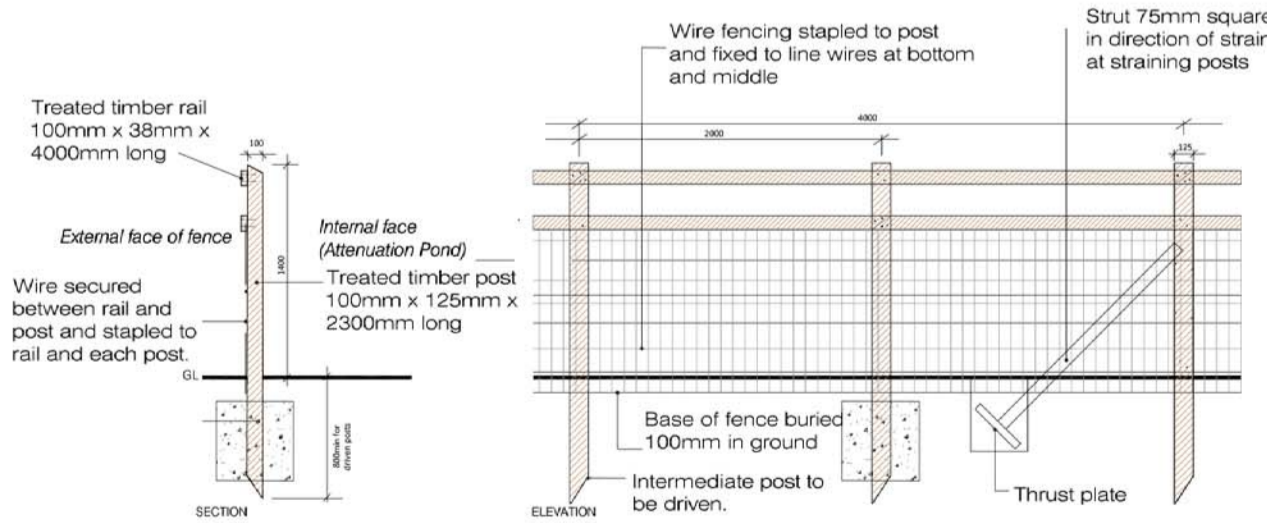

D-09 1.4m high timber post & rail fence
Scale 1:50



D-10 Glass Balustrade
Scale 1:50

Rev	Date	Drawn	Checked	Description	Notes
01	2018-02-20	DM	TB	Revised to updated layout	

Copyright © All Rights Reserved.
THIS WORK IS CONFIDENTIAL AND CANNOT BE REPRODUCED OR COPIED IN ANY FORM WITHOUT THE WRITTEN PERMISSION OF THE DESIGNER.
DO NOT SCALE FROM THIS DRAWING. WORK ONLY FROM DIMENSIONS.
THIS DRAWING IS TO BE READ IN CONJUNCTION WITH RELEVANT CONSULTANTS DRAWINGS.

Ordnance Survey Ireland Licence No AR 0001318
© Ordnance Survey Ireland/Government of Ireland

Project: GLENCAIRN HOUSE RESIDENTIAL DEVELOPMENT		Project No. 6290	
DWP: Boundary Details		Drawing No. 315 Rev. 00	
As shown	Planning	Date	September 2018
Canal House, Canal Road, Dublin 6 Tel: +353(0)1 2081900		mail@bradyshjpmartin.com www.bradyshjpmartin.com	
DM	DM	Chd.	TB
Passed			

