



- NOTES:
1. ALL DIMENSIONS AND LEVELS IN METRES, EXCEPT IF NOTED OTHERWISE.
 2. ALL LEVELS TO MAIN HEAD DATUM.
 3. CO-ORDINATE SYSTEM IS: IRISH TRANSVERSE MERCATOR.

- LEGEND:
- EXISTING GROUND LEVEL
 - PROPOSED ROAD LEVEL
 - START / END OF VERTICAL CURVE
 - G VERTICAL GRADIENT
 - R CURVE RADIUS
 - HR HORIZONTAL CURVE RADIUS
 - L VERTICAL CURVE LENGTH
 - LP ROAD LOW POINT
 - HP ROAD HIGH POINT
 - KF K-FACTOR
 - (IP) LEVEL SHOWN AT INTERSECTION POINT OF PRECEDING AND SUPERSEDING GRADIENTS

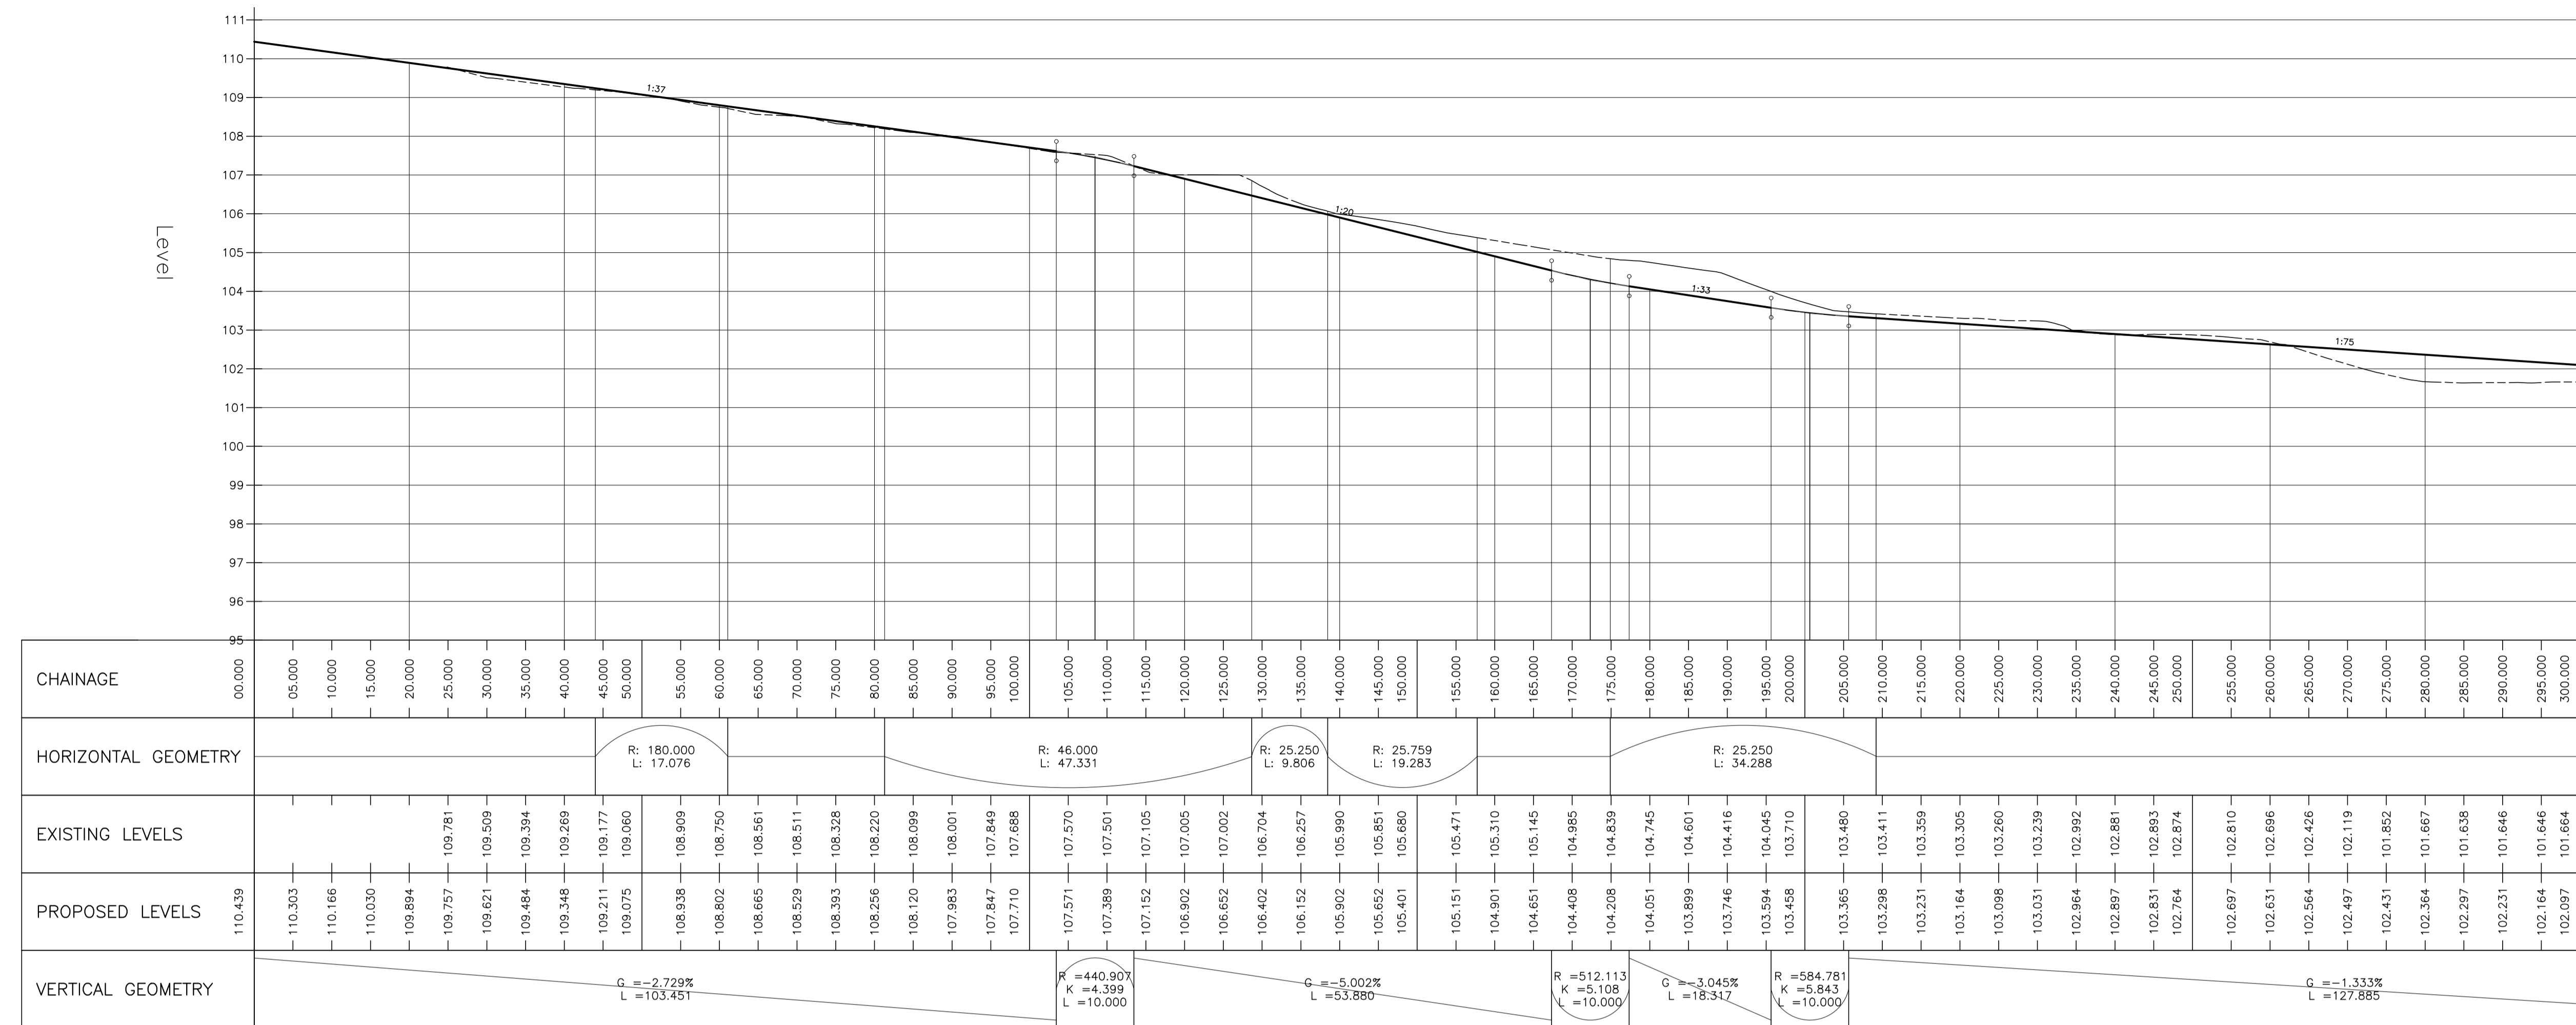

ROAD 1 – LONGSECTION
SCALE: H 1:500, V 1:100.

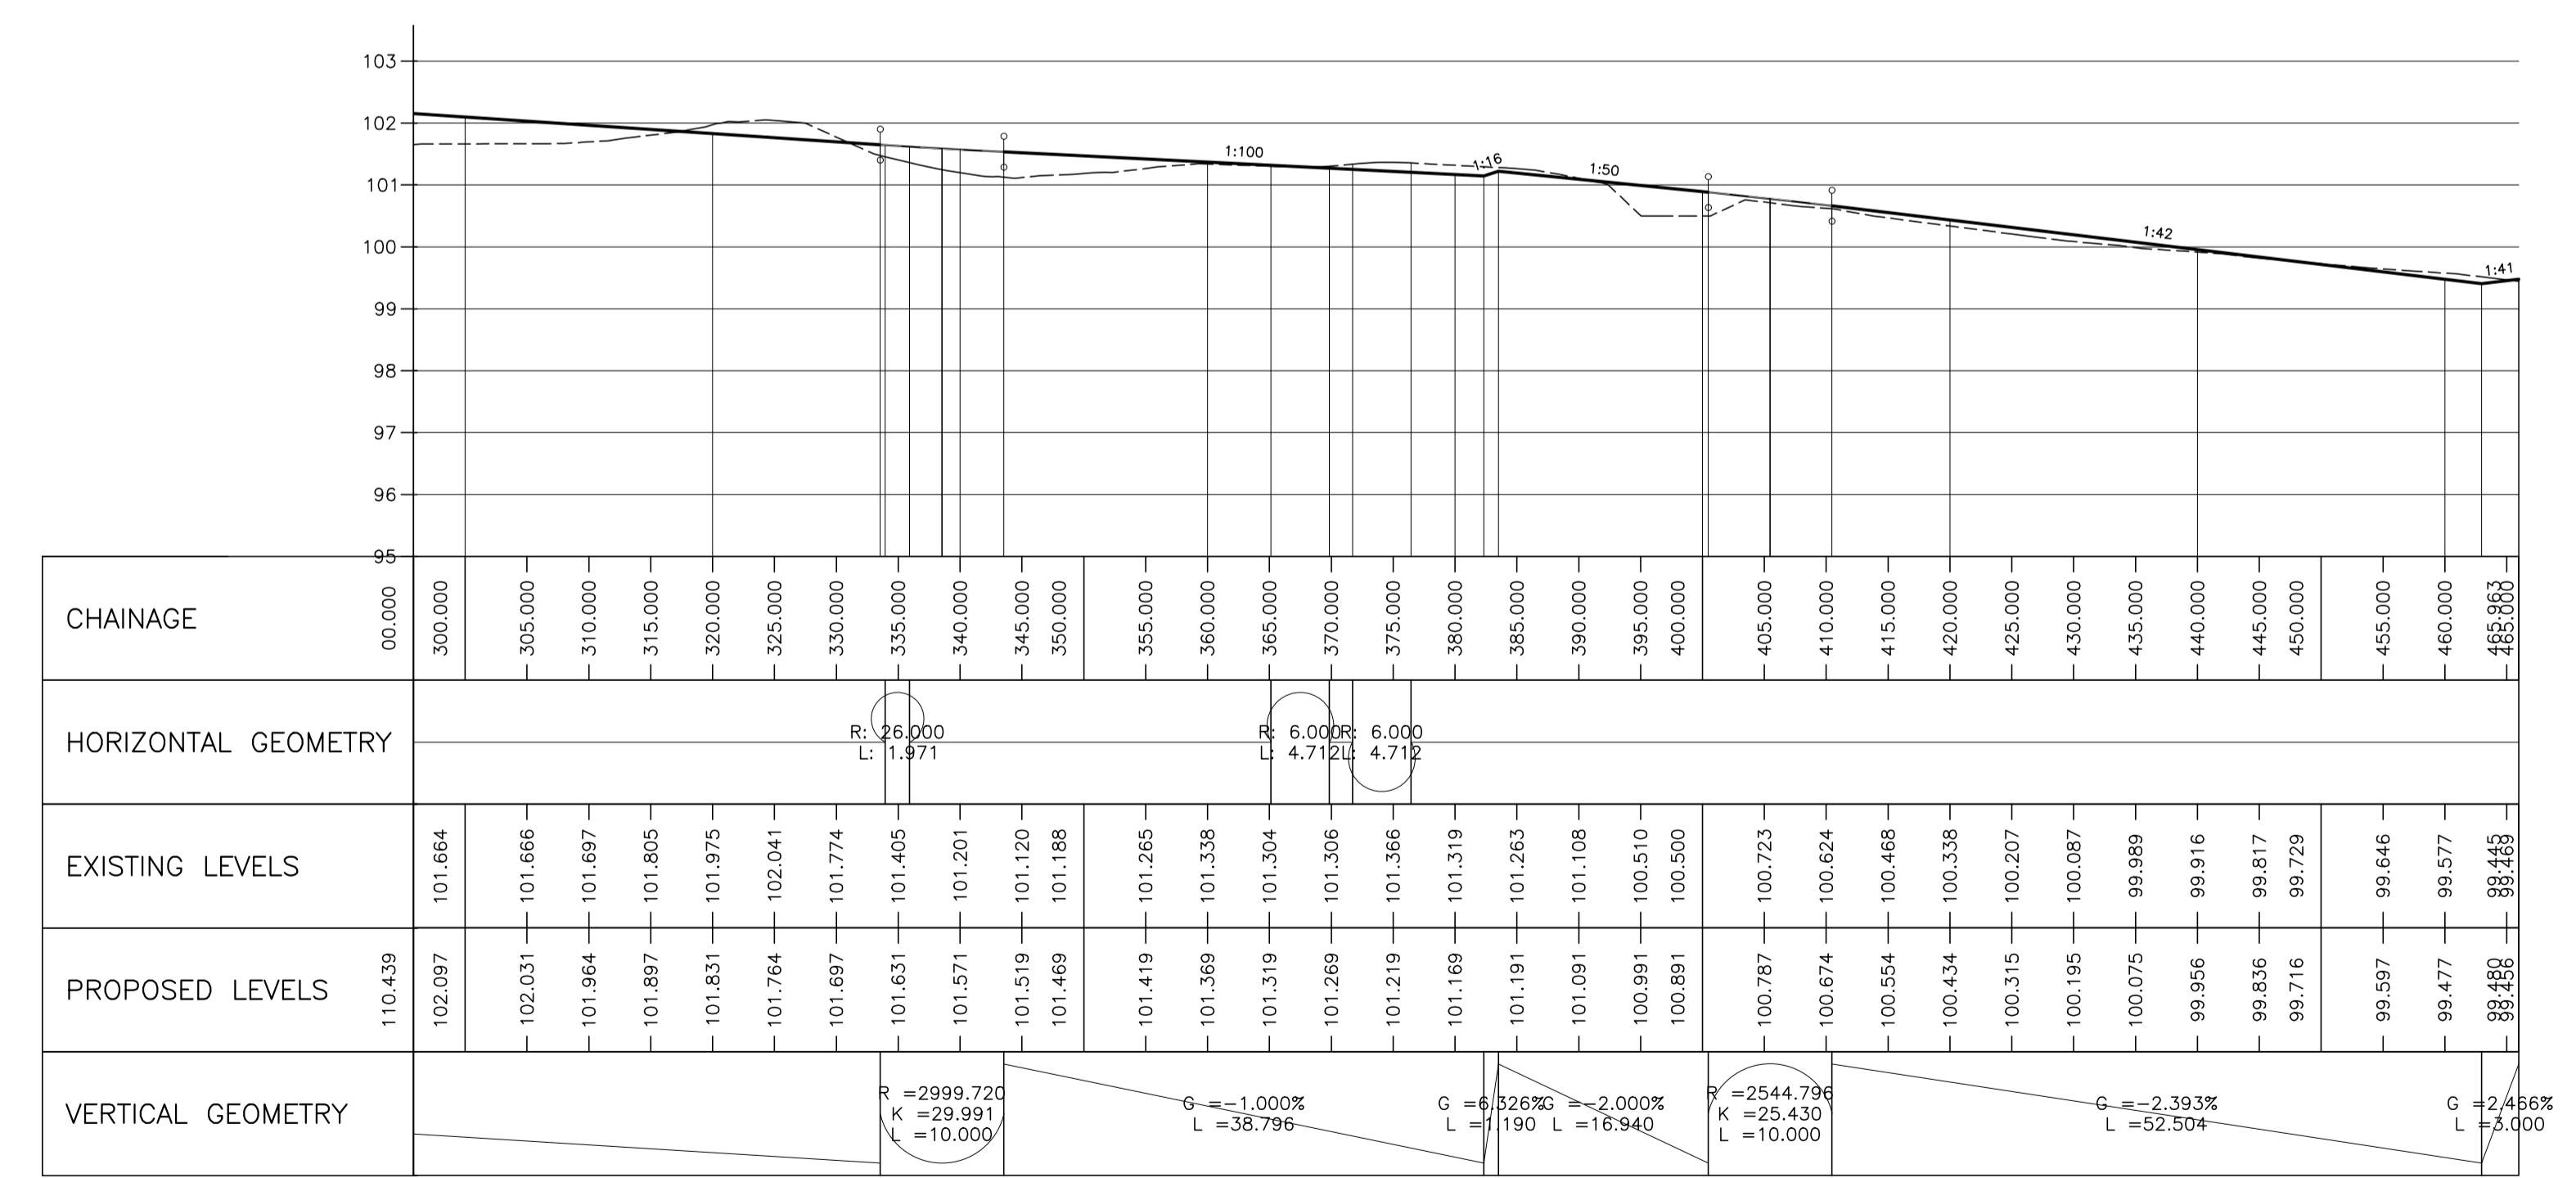

ROAD 1 – LONGSECTION
SCALE: H 1:500, V 1:100.

REV.	DATE	DESCRIPTION	BY	CHKD.
A	15/06/18	REVISED FOR PLANNING SUBMISSION	DAS	JBK

DESIGNED	JBK	PREPARED	APW
DATE	MAY 2018	CHECKED	JBK

DBFL CONSULTING ENGINEERS

DUBLIN OFFICE: Ormond House, Upper Ormond Quay, Dublin 7, Ireland. PHONE +353 1 400 4000 FAX +353 1 400 4050

WATERFORD OFFICE: Unit 2, The Chandlery, 1-2 O'Connell Street, Waterford, Ireland. PHONE +353 51 300 500 FAX +353 51 844 913

DBFL Consulting Engineers email: info@dbfl.ie site: www.dbfl.ie

PROJECT
PROPOSED RESIDENTIAL DEVELOPMENT AT GLENCAIRN, MURPHYSTOWN WAY, DUBLIN 18

DRG. TITLE
ROAD LONGSECTIONS SHEET 1 OF 4

ARCHITECT
O'MAHONY PIKE ARCHITECTS

SCALE	1:500 @A1	FILE REF.	170074-2030
DRG. NO.	170074-2030		A