



NOTES:

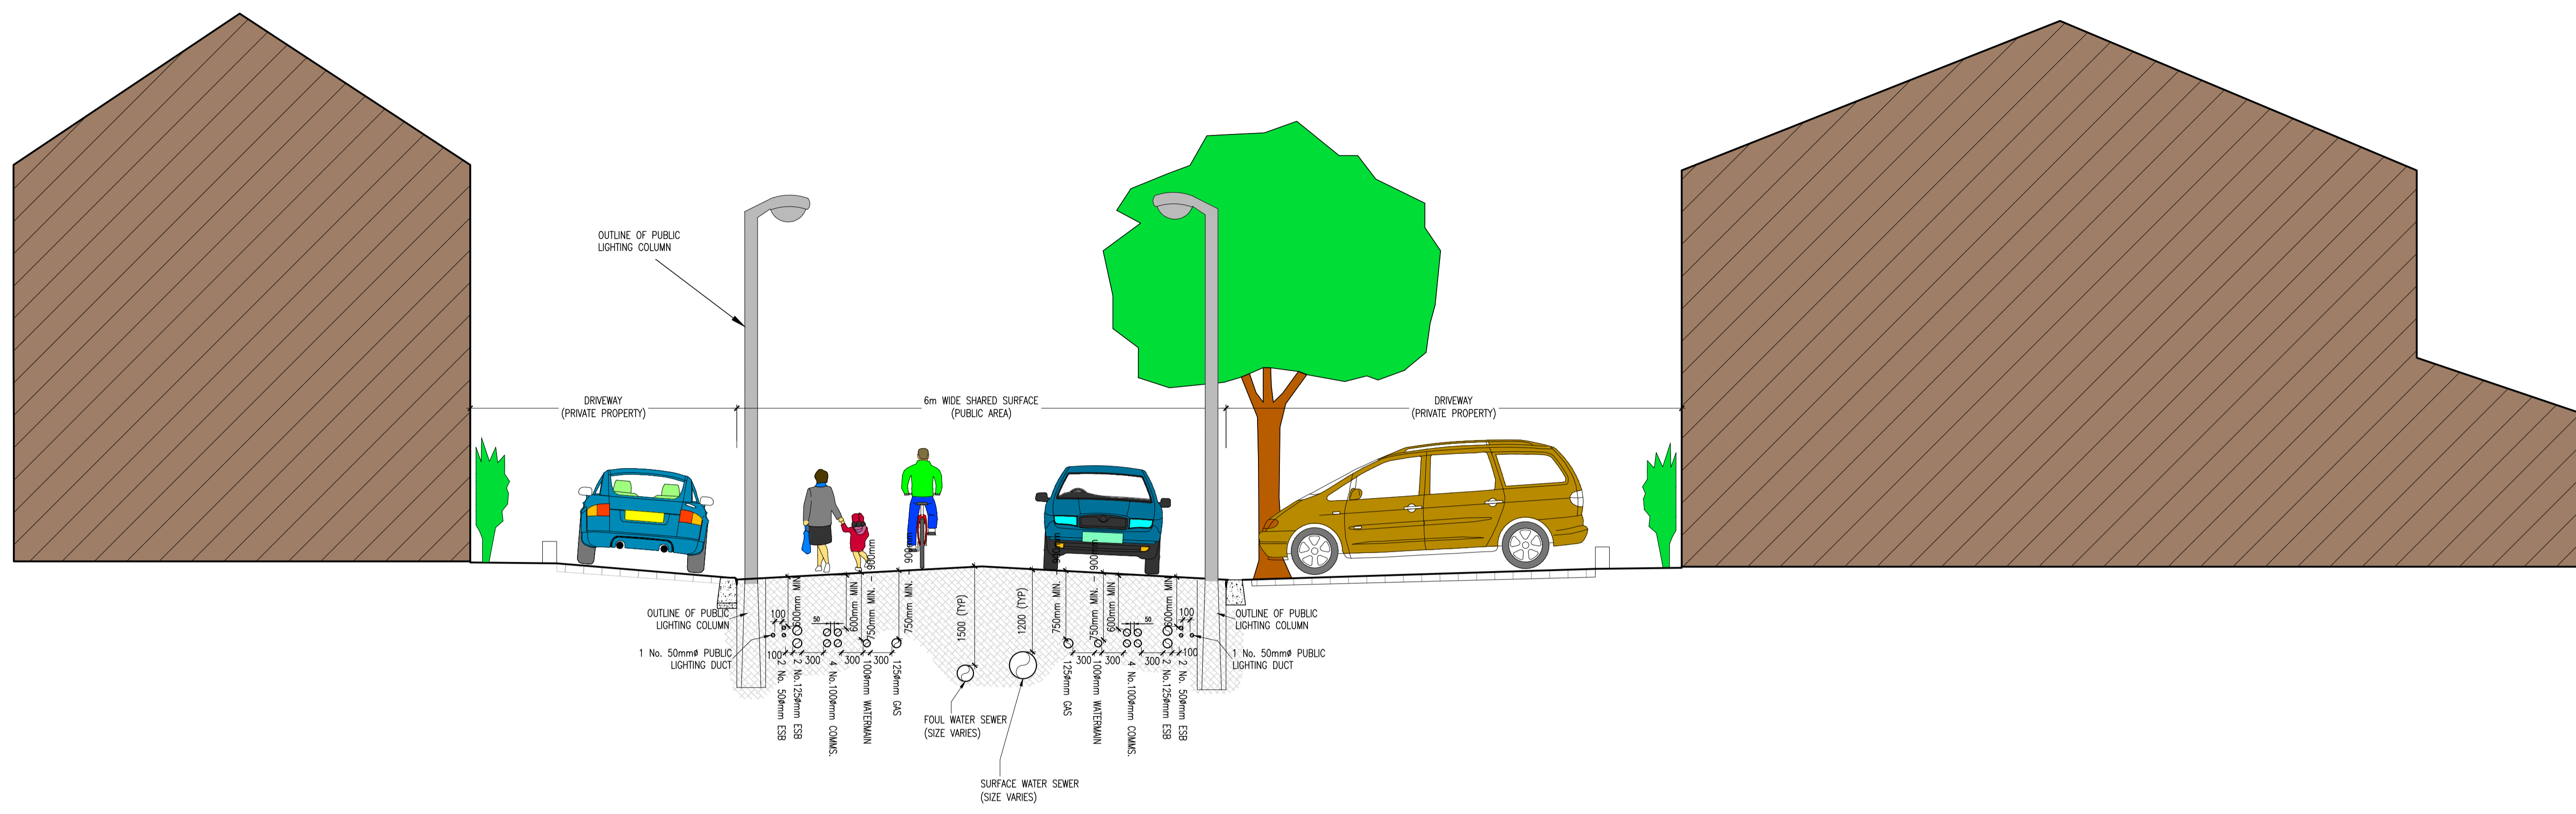

TYPICAL CROSS SECTION SHOWING SERVICES UNDER SHARED SURFACE AREAS
(SCALE 1:50)

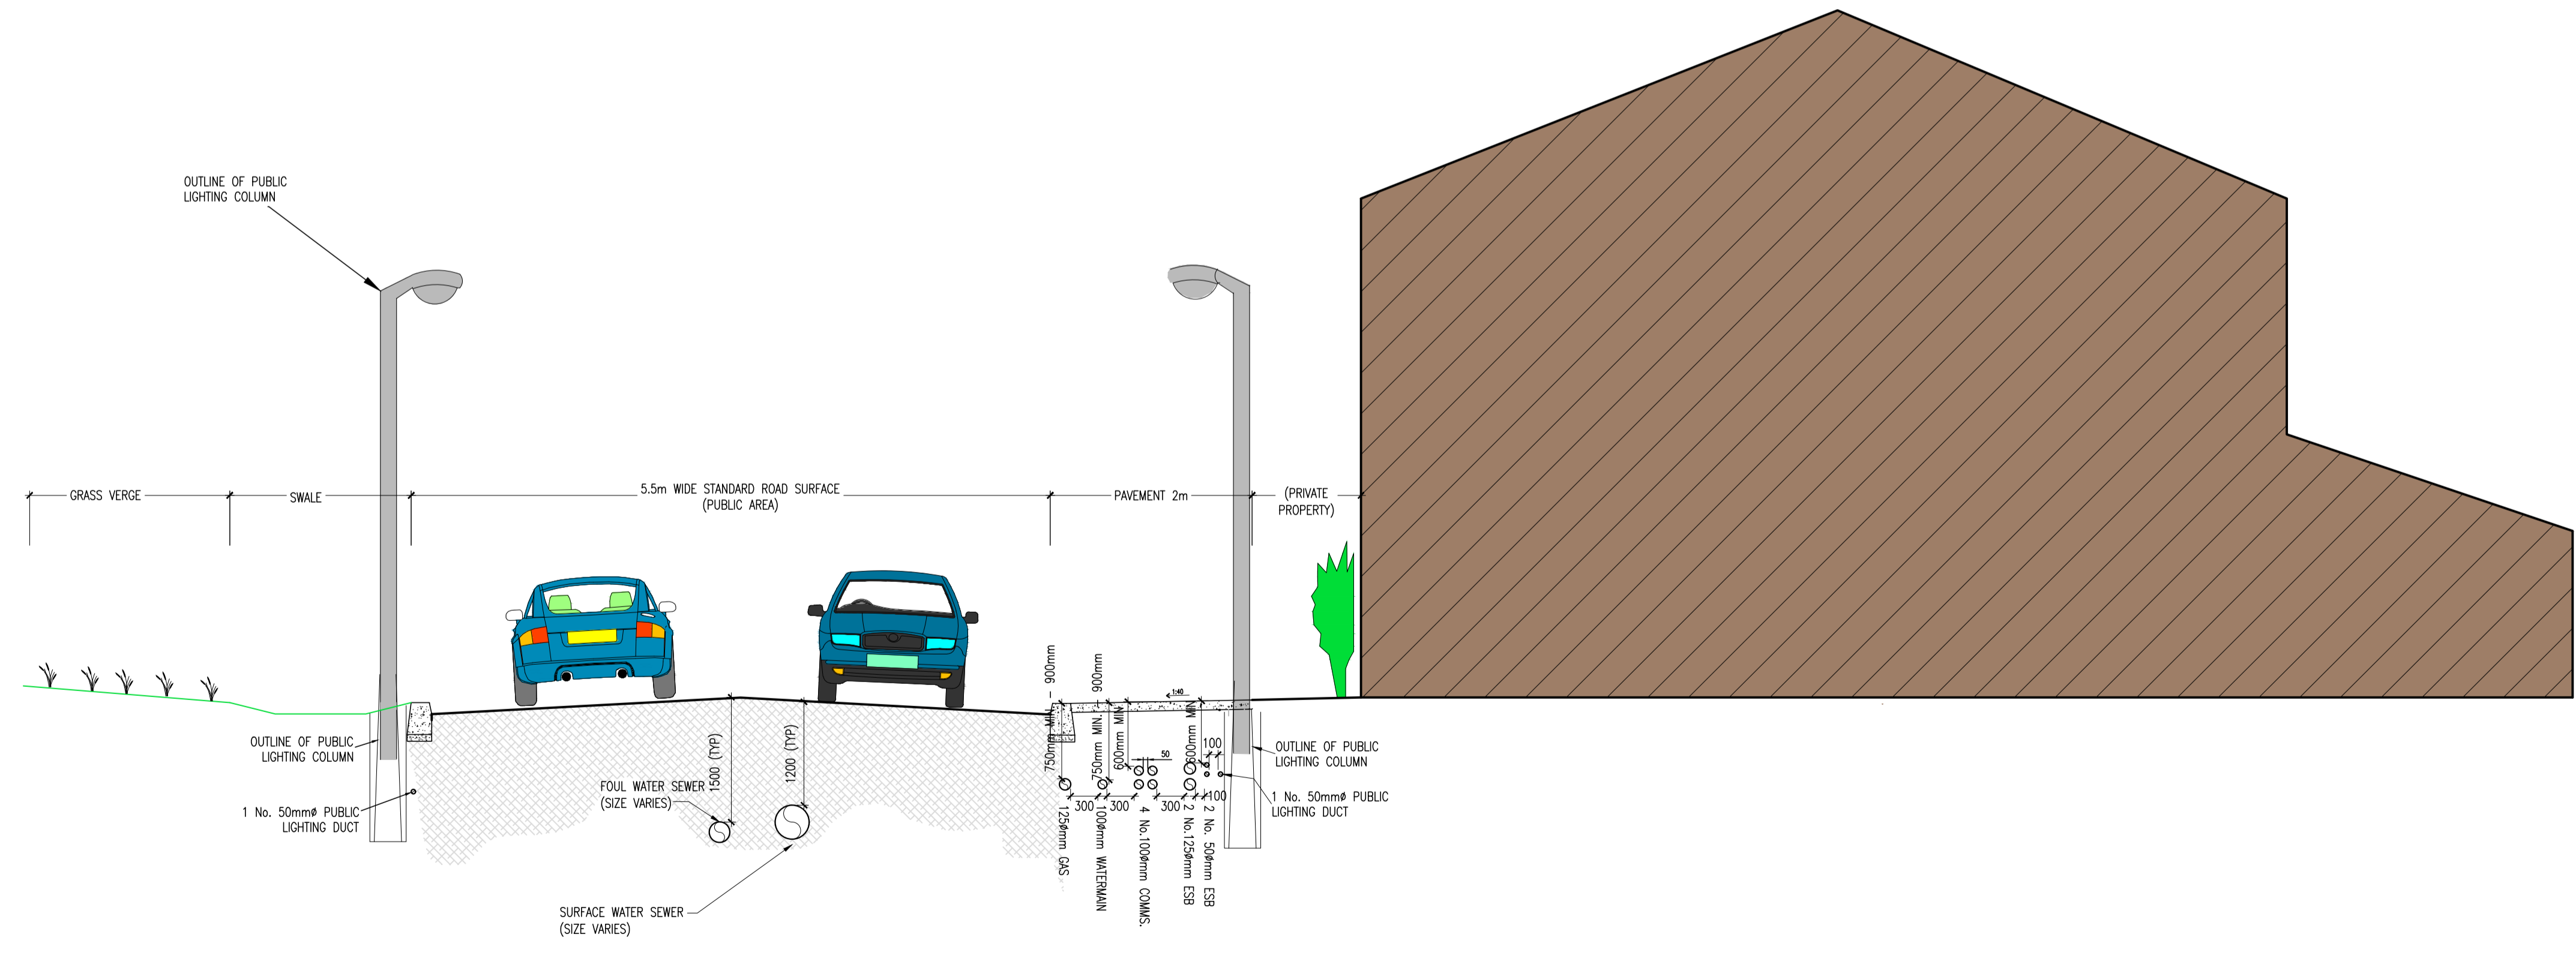

TYPICAL CROSS SECTION SHOWING SERVICES UNDER SHARED STANDARD ROAD
(SCALE 1:50)

| | | | | |
|------|----------|-------------------------|-----|-------|
| REV. | DATE | DESCRIPTION | BY | CHKD. |
| A | 23/07/18 | NEW CROSS SECTION ADDED | RSP | JBK |

PLANNING

| | | | |
|----------|----------|----------|-----|
| DESIGNED | JBK | PREPARED | APW |
| DATE | NOV 2017 | CHECKED | JBK |

DBFL Consulting Engineers
 Dublin Office: Ormrod House, Upper Ormrod Quay, Dublin 7, Ireland. Phone: +353 1 400 4000 Fax: +353 1 400 4050
 Waterford Office: Unit 2, The Chandlery, 1-2 O'Connell Street, Waterford, Ireland. Phone: +353 51 300 500 Fax: +353 51 844 913
 Email: info@dbfl.ie site: www.dbfl.ie

PROJECT
PROPOSED RESIDENTIAL DEVELOPMENT AT GLENCAIRN, MURPHYSTOWN WAY, DUBLIN 18

DRG. TITLE
TYPICAL CROSS-SECTION THROUGH ROADS SHOWING SERVICES

ARCHITECT
O'MAHONY PIKE ARCHITECTS

| | | | |
|----------|-------------|-----------|-------------|
| SCALE | 1:500 @A1 | FILE REF. | 170074-3010 |
| DRG. NO. | 170074-3018 | | A |